



VENTSURE® 4-FOOT STRIP

Heat & Moisture Ridge Vents



TOTAL PROTECTION. TOTAL CONFIDENCE.®



SEAL.



DEFEND.




BREATHE.


Release heat and moisture. Increase roof durability.

Ventilation is essential to keeping roofs looking and performing their best. Without proper ventilation, excessive heat and moisture can get trapped in the attic, causing damage to your home. A properly ventilated attic gives trapped heat and moisture an escape route—resulting in improved home energy efficiency—and enhances the performance of the shingles.

4-Foot Strip Heat & Moisture Ridge Vents work with VentSure® Intake vents to help improve the flow of cool, dry air upward through the attic. The result is excellent roof deck protection. 4-Foot Strip Ridge Vents are flexible enough to conform to virtually any roof slope for a more attractive ridgeline. Plus, their unique baffle design provides superior performance.

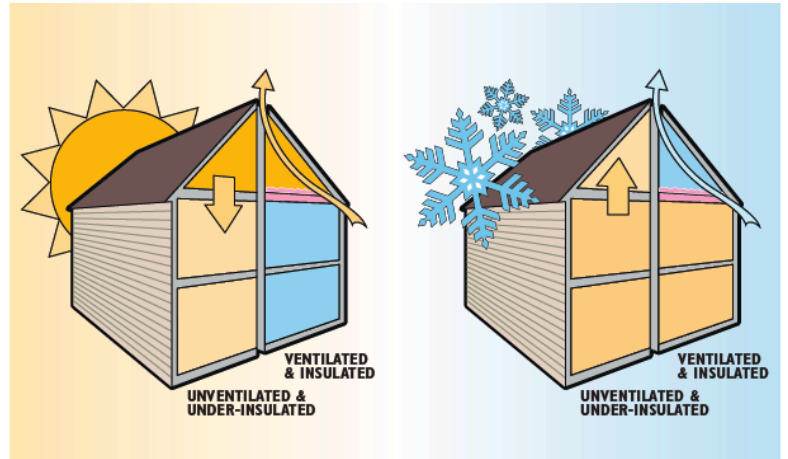

Proper insulation and ventilation minimize the temperature differential between the attic and the air outside, helping reduce energy costs.

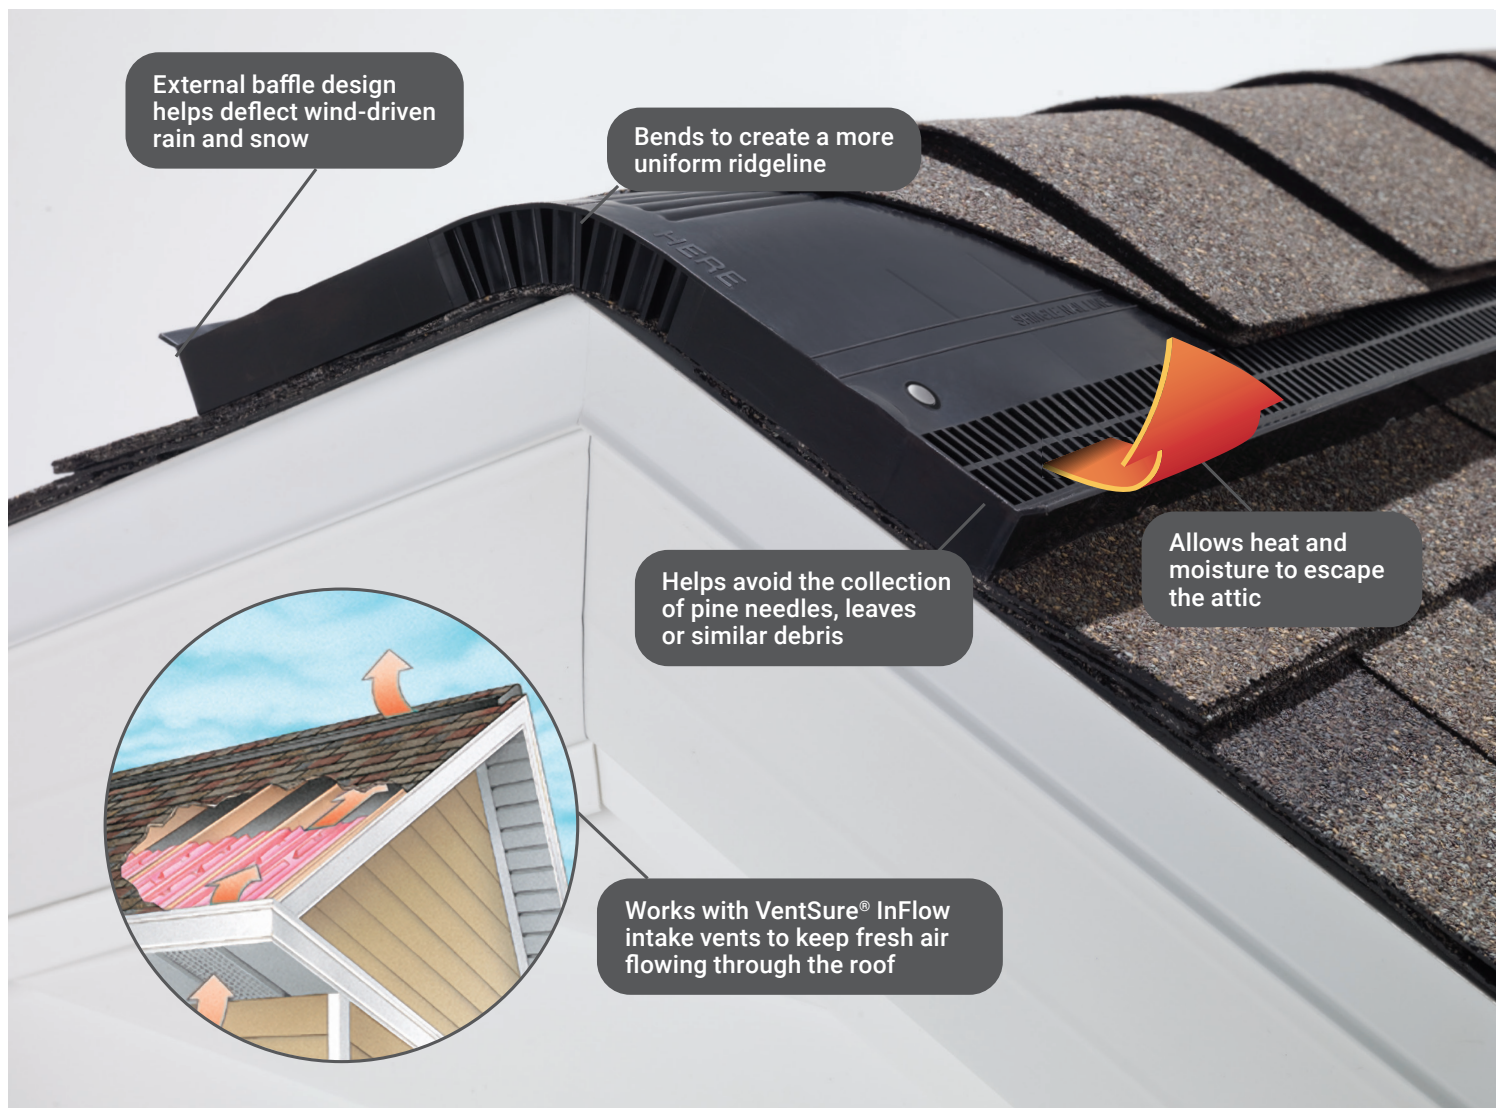

VentSure® 4-Foot Strip Ridge Vents Provide:

- **Outstanding performance** – industry-leading net free vent area* of 20 sq. in. per lineal foot.
- **Superior protection** – unique flat baffle design improves airflow by keeping leaves, pine needles or similar debris from impacting the performance of the vent. The baffle also helps deflect wind-driven rain and snow.
- **Excellent versatility** – patent-pending corrugated ridge design with alignment tabs allowing for additional flexibility to accommodate virtually any roof pitch, resulting in a strong uniform ridgeline.
- **Increased roof durability** – proper ventilation helps maximize the performance of the entire roof system.

* Net free vent area = area of vents that is open to unrestricted airflow. As a general rule, 1 sq. ft. of net free vent area per 300 sq. ft. of attic space or area to be vented is recommended.



Whether your roof pitch is low or steep, VentSure® 4-Foot Strip Ridge Vents easily bend to create a more uniform ridgeline.



VentSure® 4-Foot Strip Ridge Vent



Leading Competitor Product

Unlike competitive products, VentSure® 4-Foot Strip Ridge Vents feature a unique baffle design that improves airflow by preventing the collection of debris in the louver structure.


Get the Job Done with Less

1 box of 10 VentSure® 4-Foot Strip Ridge Vents



VS.

16 standard roof vents

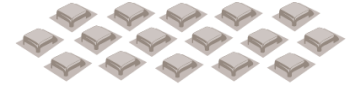

Balanced Ventilation Requirements

Based on 1/300 rule (1 sq. ft. of net free vent area for every 300 sq. ft. of attic floor space)

TOTAL ATTIC SQ.FT.	RECOMMENDED LINEAL FEET OF VENTSURE® 4-FOOT STRIP RIDGE VENT	MINIMUM INTAKE VENTILATION (NET FREE VENT AREA IN SQ. IN.)
1400	17	336
1800	22	432
2200	26	528
2600	31	624
3000	36	720
3400	41	816

Product Specifications

Net Free Vent Area	20 sq inches per lineal foot
Width	15 inches
Length	48 inches
Height	1 inch
Shingle-Over Width	12 inches
Allowable Roof Pitch	3/12 to 16/12

Product Attributes

20-year limited warranty**

Codes and Standards

FBC-TAS 100(A) Wind-Driven Rain up to 110-MPH

Florida Product Approval

ICC-ES AC132#

TDI Listed for Usage in Texas Coastal Regions

UL ER21292-01

Miami-Dade Product Approval



** See actual warranty for complete details, limitations and requirements.

International Code Council Evaluation Services Acceptance Criteria for attic vents.



TOTAL PROTECTION SIMPLIFIED™

It takes more than just shingles to protect a home. It takes an integrated system of components and layers designed to perform in three critical areas. The Owens Corning® Total Protection Roofing System® gives you the assurance that all of your Owens Corning® roofing components are working together to help increase the performance of your roof.

SEAL.

HELPS CREATE A WATER-PROOF BARRIER

- SELF-ADHERED ICE & WATER BARRIER
- SYNTHETIC UNDERLAYMENT

DEFEND.


HELPS PROTECT AGAINST NATURE'S ELEMENTS

- STARTER SHINGLES
- LAMINATE SHINGLES
- HIP & RIDGE SHINGLES

BREATHE.

FOR BALANCED ATTIC VENTILATION

- INTAKE VENTS
- EXHAUST VENTS

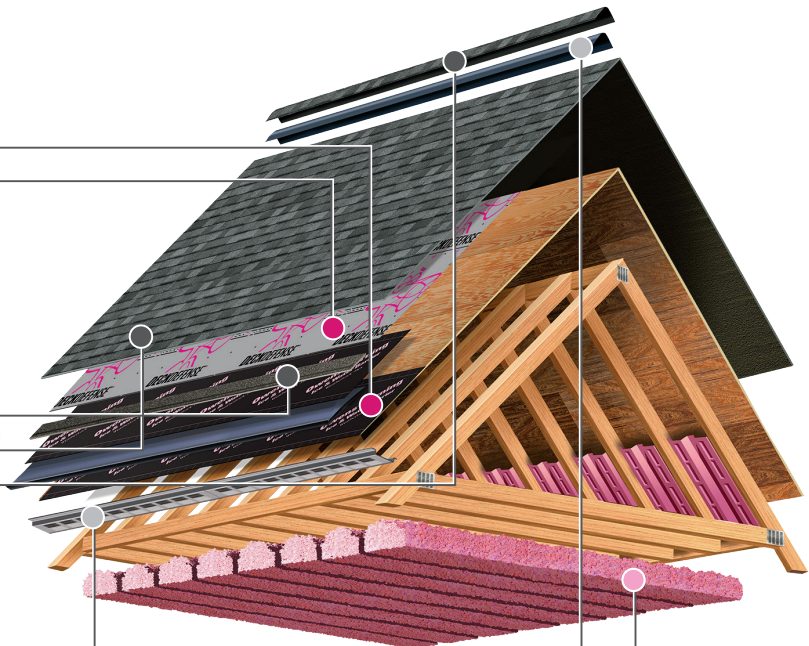

+ COMFORT.

ADD COMFORT AND ENERGY PERFORMANCE

PINK® FIBERGLAS™ BLOWN-IN ATTIC INSULATION



OWENS CORNING ROOFING AND ASPHALT, LLC
ONE OWENS CORNING PARKWAY
TOLEDO, OHIO, USA 43659

1-800-GET-PINK® | 1-800-438-7465
www.owenscorning.com

Pub. No. 10010621-H. Printed in U.S.A. November 2022.
THE PINK PANTHER™ & © 1964-2022 Metro-Goldwyn-Mayer Studios Inc.
All Rights Reserved. The color PINK is a registered trademark of Owens Corning.
© 2022 Owens Corning. All Rights Reserved.

(Atlanta, Brookville, Houston, Irving East, Irving West, Jacksonville, Kearny, Medina, Memphis, Minneapolis, Savannah, Summit)

CENTRALIA, IL
866.755.7636

MOBERLY, MO
800.892.5850

MT. PLEASANT, IA
800.258.5809

SPRING HILL, KS
800.490.4320

Proudly
Supplied
By

