

*** BILL OF MATERIAL ***

PT NO.	CATALOG NO.	QTY	DESCRIPTION
1	PATCASELI	1	CASE, TOOL PATRIOT LITHIUM-ION
2	BAT18V5AHLI	2	BATTERY, MAKITA 18V LI-ION 5.0 AH MAKITA P/N BL1850B
3	PATCHGRLI	1	CHARGER, BATTERY LITHIUM ION
4	BATCHGRLIOMI	1	BATTERY CHARGER SAFETY OPERATING MAINTENANCE & INSTRUCTIONS
5	PT208620	1	LANYARD
6	PATCUT129LIOMI	1	SOMI, PATCUT129LI
7	PT2044380I	1	FIVE YEAR WARRANTY CARD
8	LIMSDS	1	MSDS, LITIUM-ION BATTERY

CATALOG NUMBER	DESCRIPTION	CHARGER CATALOG NO.
PATCUT129L5	PATRIOT® 129 CUTTER WITH 120V CHARGER	PATCHGRLI
PATCUT129L5DC	PATRIOT® 129 CUTTER WITH 12V CHARGER	PATCHGRLIDC

SPECIFICATIONS:

TOOL WEIGHT WITH BATTERY: 10.2 LBS (4.6 kg)
 LENGTH: 14.5 IN (36.8 cm)
 WIDTH: 3.5 IN (8.9 cm)
 HEIGHT: 13.5 IN (34.3 cm)
 OPERATING VOLTAGE: 18V-D
 RECHARGE TIME: 45 MINUTES

FOR USE ON

COPPER & ALUMINUM 1.29"
 ACSR 1113 kcmil
 GROUND ROD 5/8"
 REBAR 1/2"
 SOFT STEEL BOLTS 5/8"
 STANDARD GUY WIRE 1/2"
 EHS GUY WIRE 3/8"


FEATURES AND BENEFITS

- REFINED HYDRAULIC SYSTEM FOR ULTRA PERFORMANCE, SPEED AND RELIABILITY.
- FIELD PROVEN ELECTRONICS FOR ULTIMATE RELIABILITY IN THE HARSHTEST ENVIRONMENTS.
- OVERMOLDED HANDLE FOR COMFORT AND IMPROVED GRIP; ALLOWS FOR ONE HANDED OPERATION FOR ADVANCE RETRACT AND HOLD.
- SPECIALIZED LATCH HEAD DESIGN FOR INTERFERENCE FREE CLOSURE FOR MID-SPAN CUTS.
- MAKITA 18 VOLT LITHIUM-ION BATTERIES PROVIDE 2.5 TIMES MORE CHARGE/DISCHARGE CYCLES THAN TRADITIONAL Ni-Cd BATTERIES AND PROVIDE 430% MORE LIFETIME WORK.
- MAKITA CHARGER CONTROLS CURRENT, VOLTAGE AND TEMPERATURE TO MAXIMIZE BATTERY LIFE.
- FORCED AIR COOLING FAN COOLS THE BATTERY BY FORCING COOL AIR THROUGH THE BATTERY'S BUILT IN AIR VENTS.
- 180° HEAD ROTATION ALLOWS USER TO GET INTO TIGHT AREAS EASIER.
- ERGONOMICALLY BALANCED TOOL DESIGN EASES OPERATION AND LESSENS FATIGUE.
- DURABLE HIGH IMPACT FORMED CARRYING CASE PROVIDES SUPERIOR PROTECTION AND STORES ALL ACCESSORIES.
- MECHANICAL RAM RELEASE: PROVIDES CONSISTENT, RELIABLE RAM RETRACTION (NO BATTERY POWER CONSUMPTION)
- 5 YEAR LIMITED WARRANTY ON THE TOOL (EXCLUDING BLADES).
- LIFETIME WARRANTY ON INFINITY DRIVE®.
- 3 YEAR LIMITED WARRANTY ON THE BATTERIES AND CHARGER.

NOTES:

1. READ AND FOLLOW ALL INSTRUCTIONS PROVIDED BY THE OPERATORS MANUAL, AND WARNING LABELS BEFORE USING THIS TOOL.

REV.	DATE	DESCRIPTION	ECO	BY	C'H'K.
B	2018-08-28 00:00:00 EDT	UPDATED AS PER MARKUP	49780	RS	RM

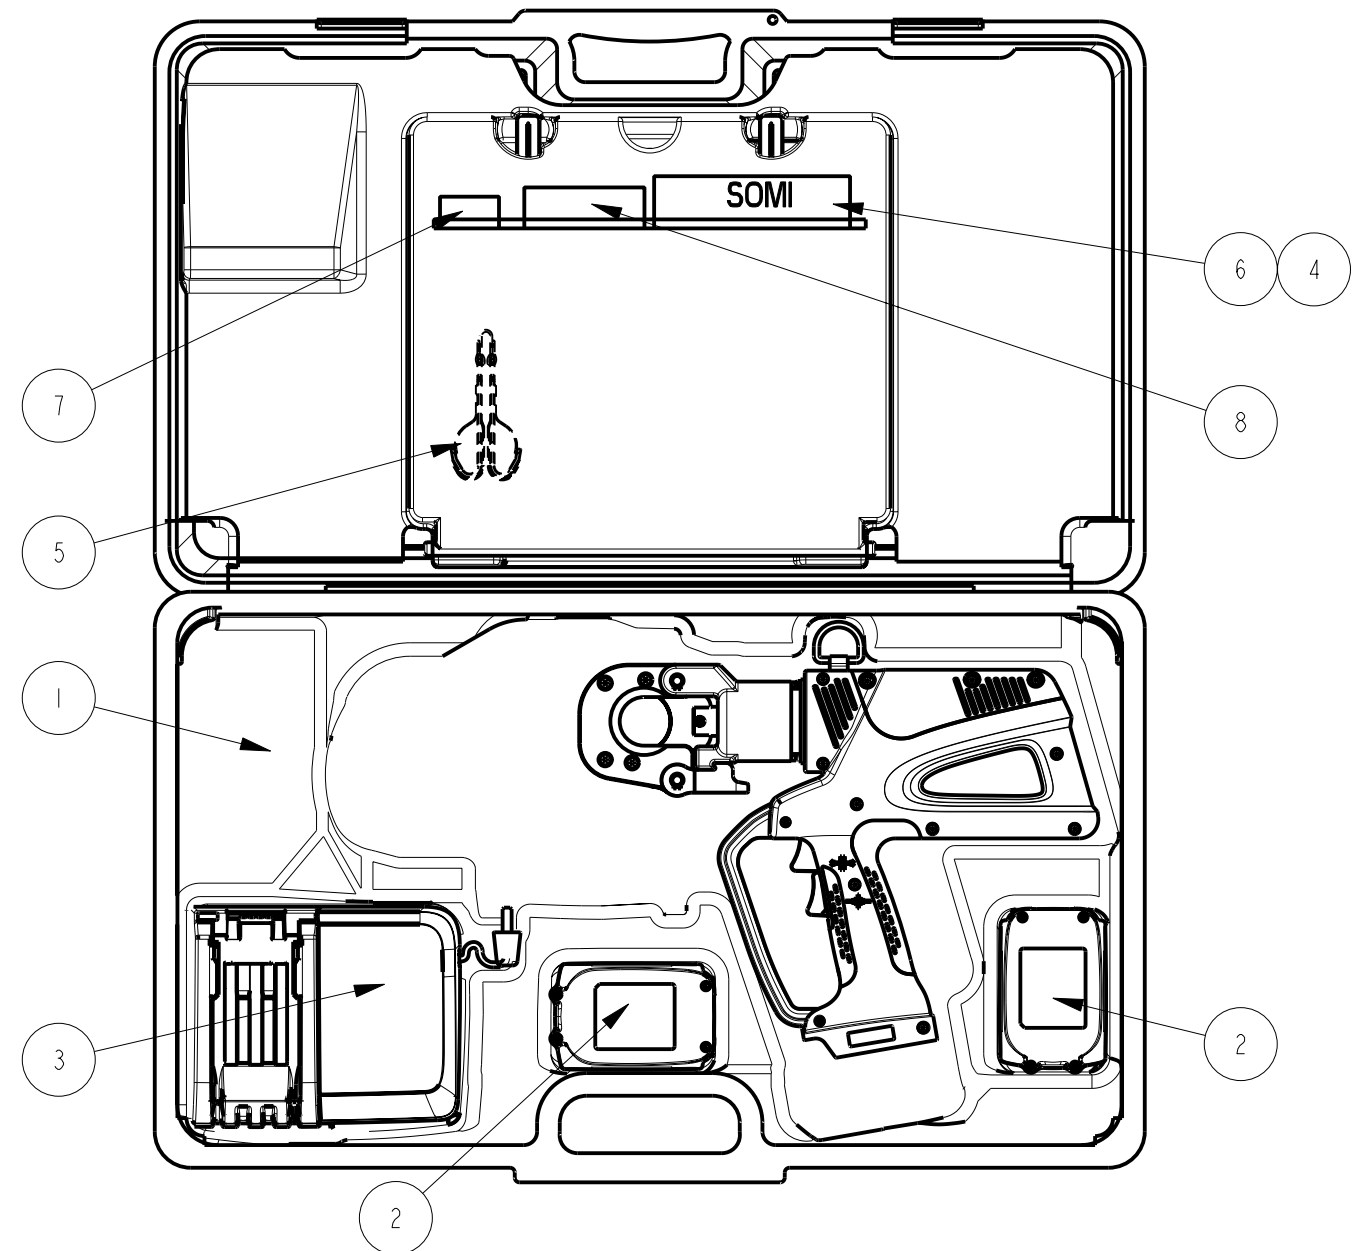

2. TOOL ACCEPTS 18V MAKITHA LITHIUM ION BATTERIES, BL SERIES OF SIZE 2.0 AHR AND GREATER IF THE PLASTIC BATTERY CLIP IN THE TOOL HAS A "STAR" MOLDED INTO IT. THE "STAR" IDENTIFIES ACCEPTANCE OF THE BL SERIES BATTERIES.
3. FOR TOOLS WHICH DO NOT HAVE A "STAR" MOLDED INTO THE PLASTIC BATTERY CLIP, USE IS LIMITED TO THE BL1830 (3.0 AHR) BATTERY. FORCING ANY OTHER BATTERY INTO THIS TOOL WILL VOID THE WARRANTY.



REV: PE0200

TO ORDER BURNDY® PRODUCTS CALL		PATRIOT® BATTERY CUTTER TOOL	
UNITED STATES: 1-800-346-4175 (LONDONDERRY, NH)		ITEM NO: --	
CANADA: 1-800-361-6975 (QUEBEC) 1-800-387-6487 (ALL OTHER PROVINCES)		CAT. NO: SEE TABLE	
FOR PRODUCT INFO: http://www.burndy.com		DRAWN BY: T. FAUCHER 08/16/2016	
		CHECKER: M. CHIASSON 08/16/2016	
		DSN APPVL: M. CHIASSON 08/19/2016	
		MFG APPVL: C. TORREY 08/19/2016	
		QA APPVL: C. LINDQUIST 08/19/2016	
		MKT APPVL: P. SILVA 08/19/2016	
		SCALE: 1:4	
		PROD FAM: TOOLS, BATTERY	
		DRAWING NO	
		PROJECT #: --	
		SIZE	
		50068060	
		DOCUMENT TYPE: Sales	
		REL LEVEL: Released	
		SHEET 1 OF 1	
		B	

