

Touchboards

205 Westwood Ave, Long Branch, NJ 07740
 Phone: 866-94 BOARDS (26273) / (732)-222-1511
 Fax: (732)-222-7088 | E-mail: sales@touchboards.com


FSR inc.
 244 BERGEN BLVD.
 W. PATERSON, NJ 07424
 TEL. (973) 785-4347
 FAX (973) 785-3318

TITLE: FLH20-1 CARPET FLOOR BOX		
DRAWN BY: JRE	DATE: 07/11/08	REV: 01
DWG#: FLH20 (CARPET)	PAGE: 1 OF 3	SCALE: 1:5


3 2 1

POSSIBLE GANG MOUNTING BRACKET CONFIGURATIONS


* DECORA WALL PLATES SHOWN AS REFERENCE AND NOT INCLUDED *

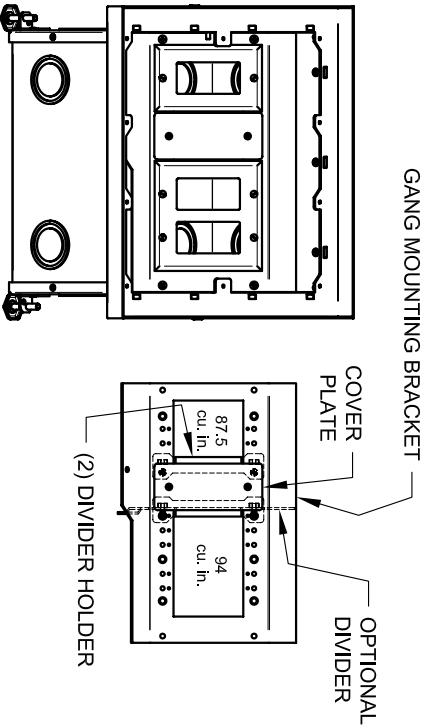


1-GANG/2-GANG CONFIGURATION
(2-GANG/1-GANG ALSO POSSIBLE)

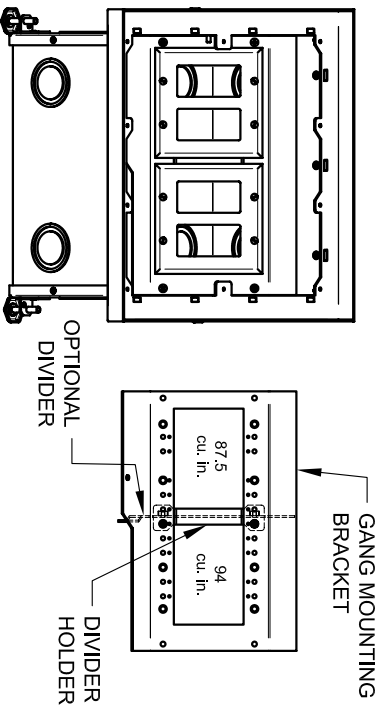

2-GANG/2-GANG CONFIGURATION

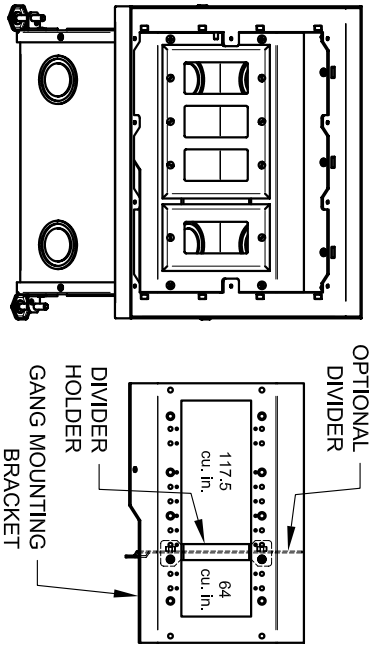


3-GANG/1-GANG CONFIGURATION
(1-GANG/3-GANG ALSO POSSIBLE)

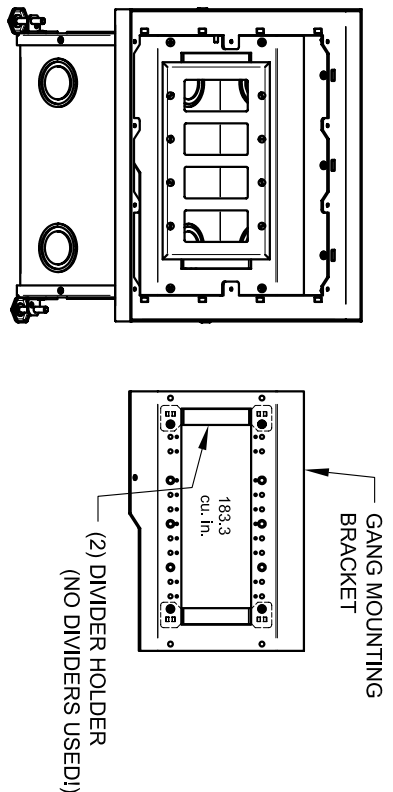

4-GANG CONFIGURATION

<p>FSR Inc. 244 BERGEN BLVD. FAIRVIEW, NJ 07424 TEL: (201) 798-3319 FAX: (201) 798-3318</p>	TITLE:	FLH20-1 CARPET FLOOR BOX
	DRAWN BY: JRE	DATE: 07/11/08
DATE: 07/11/08	REV: 01	
DWG# 2000 (Cover)	PAGE: 2 OF 3	SCALE: 1:8

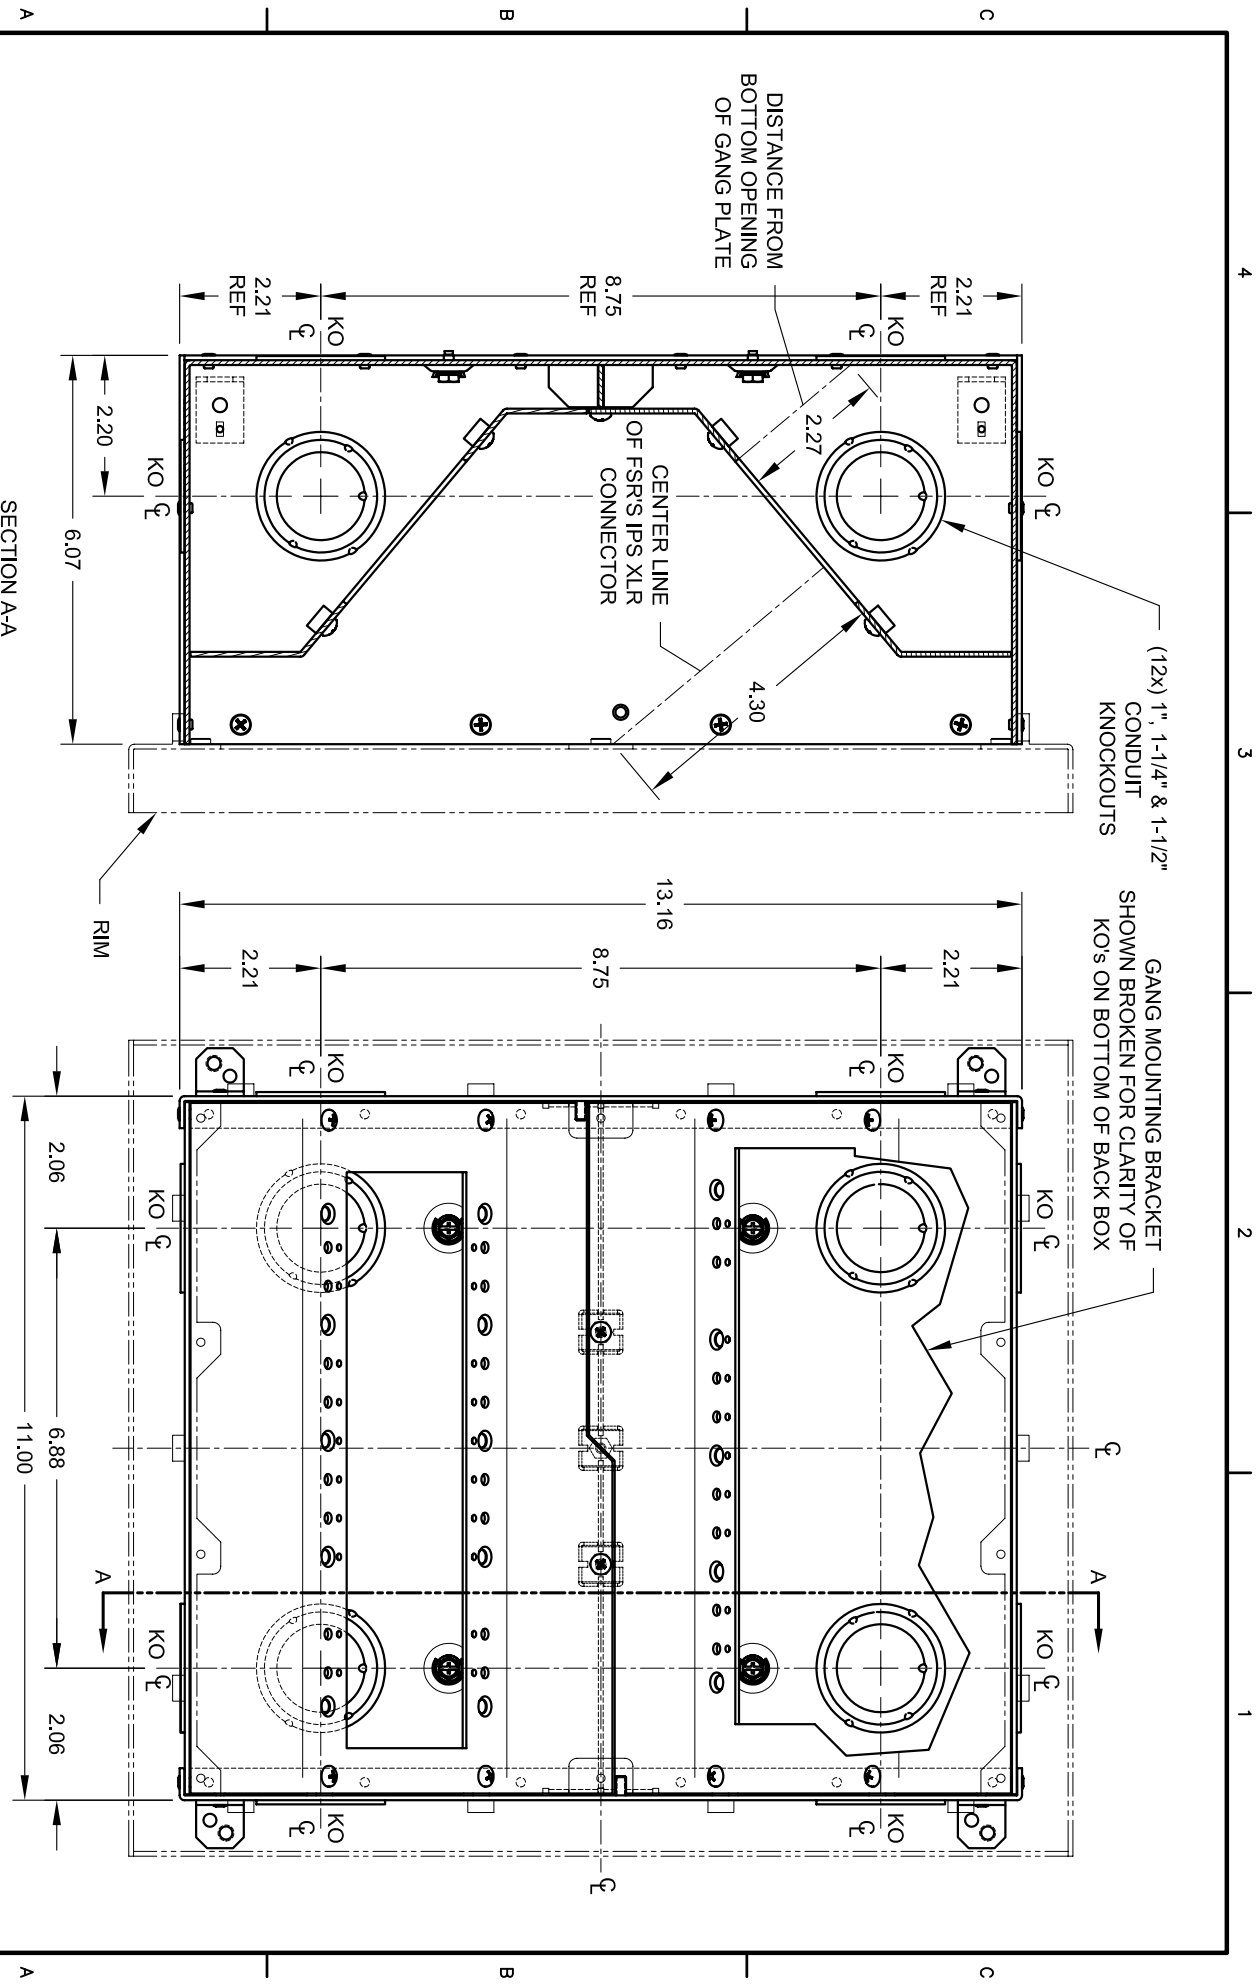

	TITLE:	FLH20-1 CARPET
		FLOOR BOX
244 BERGEN BLVD W. PATTERSON, NJ 07624 TEL: (973) 728-3318 FAX: (973) 728-3318	DRAWN BY: JRE	DATE: 07/11/08
	REV: 03	
DWG#FSR200 (Carpet)	PAGE: 3	OF: 3
	SCALE:	1:3