


SIZE	X DIM.
1G	2-1/4"
2G	4-1/4"
3G	6-1/4"
4G	8-1/4"
5G	10-1/4"

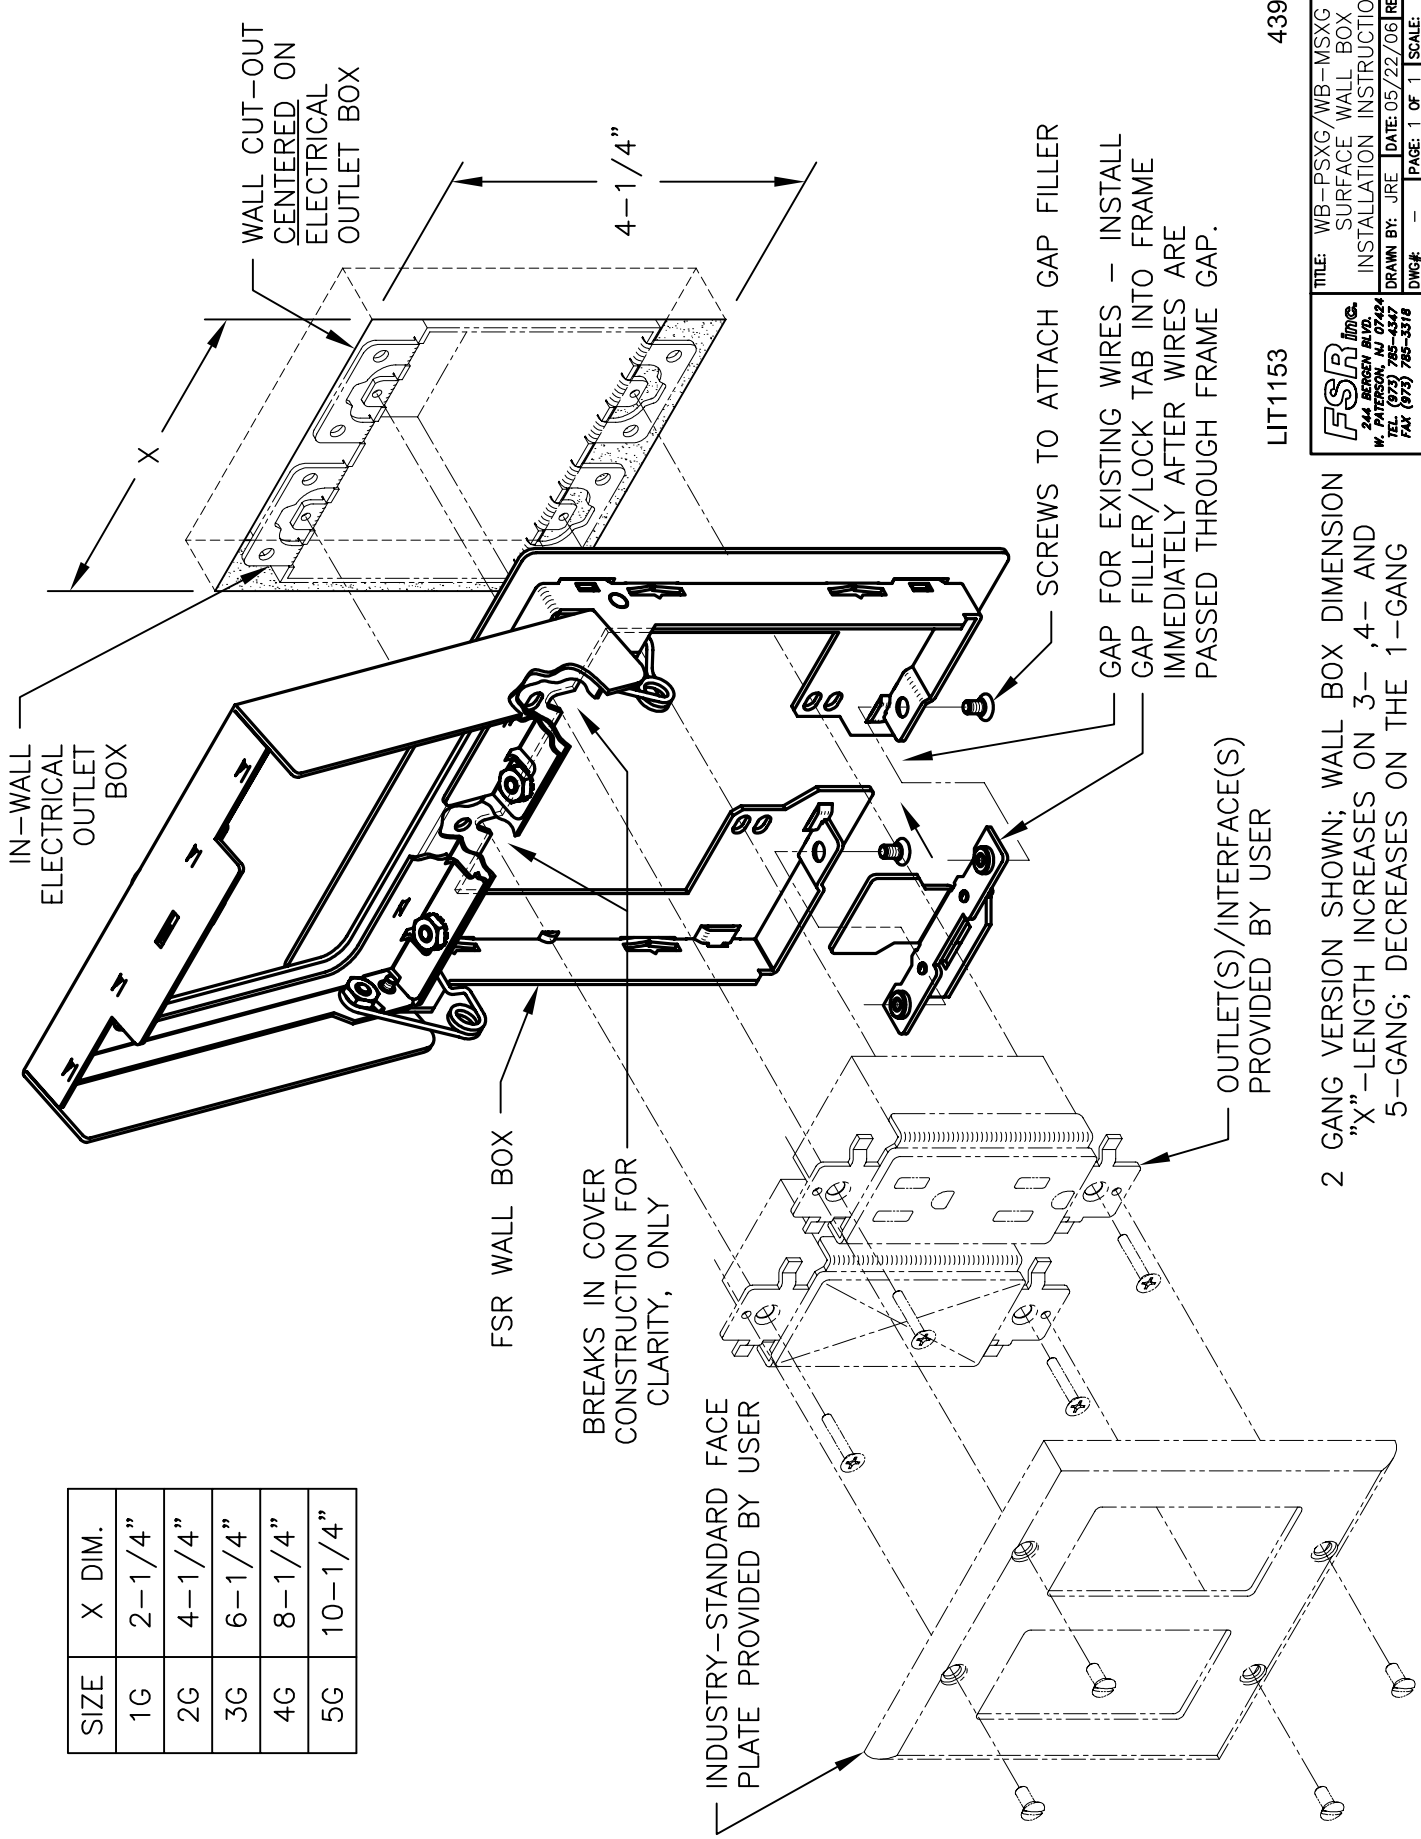

FSR
 244 BERGEN BLVD.
 W. PATERSON, NJ 07624
 TEL: (973) 782-3377
 FAX: (973) 782-3376

TITLE: WB-PSXG/WB-MSXG
 SURFACE WALL BOX
 INSTALLATION INSTRUCTIONS
 DRAWN BY: JRE DATE: 05/22/06 REV: 00
 DWG# - PAGE 1 OF 1 SCALE: 1:2

LIT1153 43906
 2 GANG VERSION SHOWN; WALL BOX DIMENSION "X" - LENGTH INCREASES ON 3-, 4- AND 5-GANG; DECREASES ON THE 1-GANG