



SYM	QTY	KNOCKOUT
A	8	1/2" & 3/4"
B	14	1" & 1-1/4"

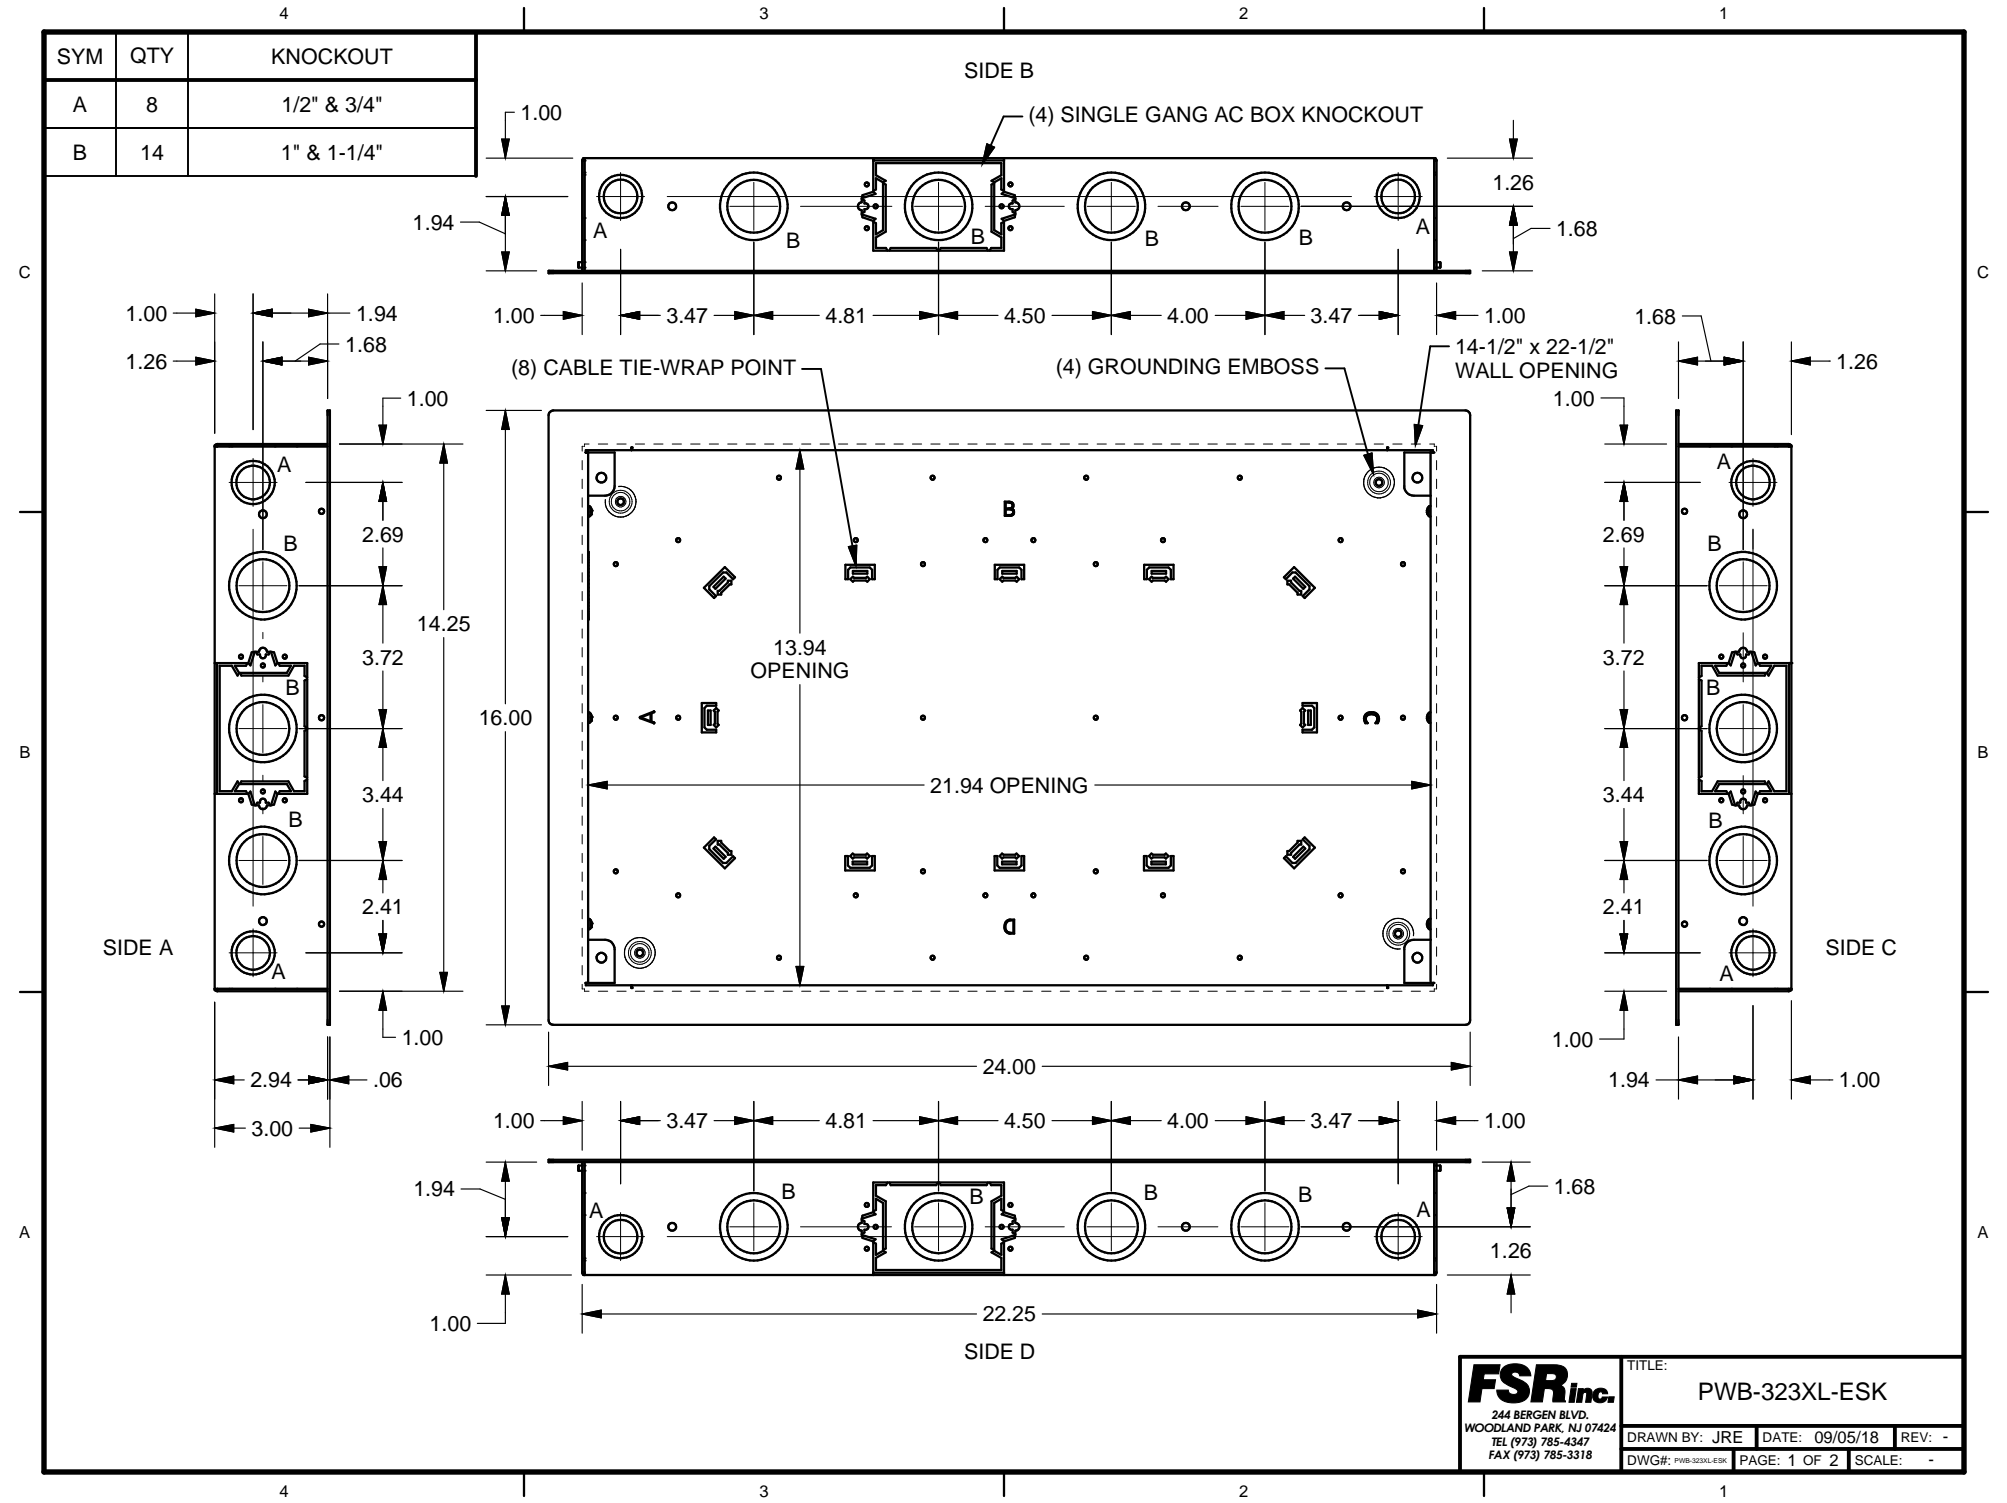

FSR Inc. 244 BERGEN BLVD. WOODLAND PARK, NJ 07424 TEL (973) 785-4347 FAX (973) 785-3318	TITLE: PWB-323XL-ESK		
	DRAWN BY: JRE	DATE: 09/05/18	REV: -
	DWG#: PWB-323XL-ESK	PAGE: 1 OF 2	SCALE: -

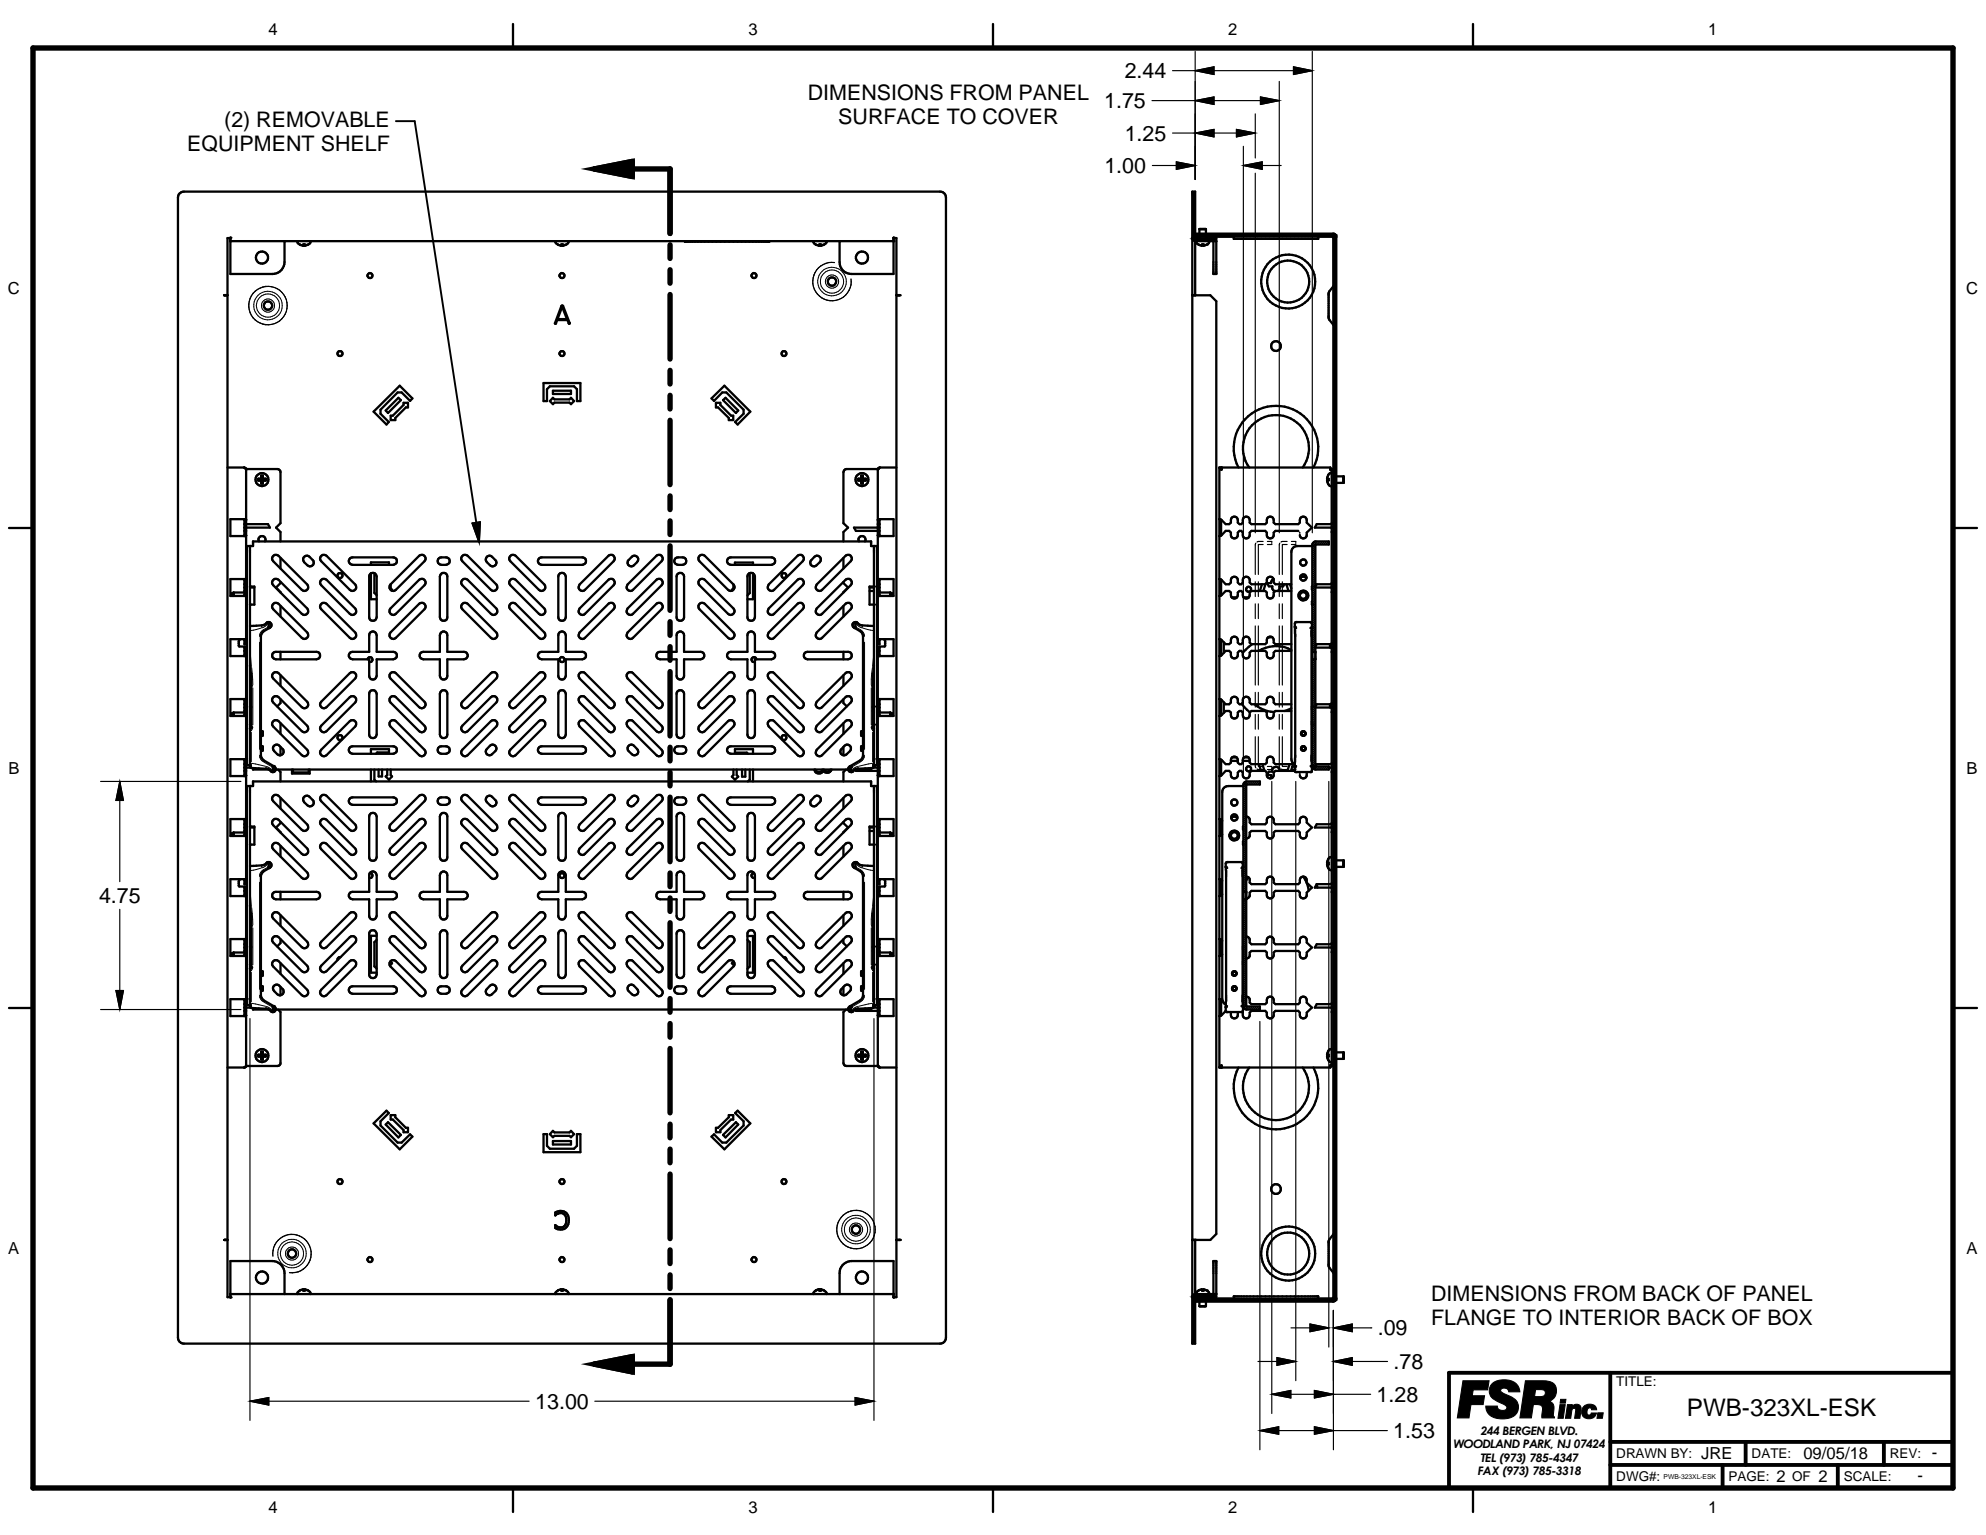

FSR inc.
 244 BERGEN BLVD.
 WOODLAND PARK, NJ 07424
 TEL (973) 785-4347
 FAX (973) 785-3318

TITLE: PWB-323XL-ESK		
DRAWN BY: JRE	DATE: 09/05/18	REV: -
DWG#: PWB-323XL-ESK	PAGE: 2 OF 2	SCALE: -