


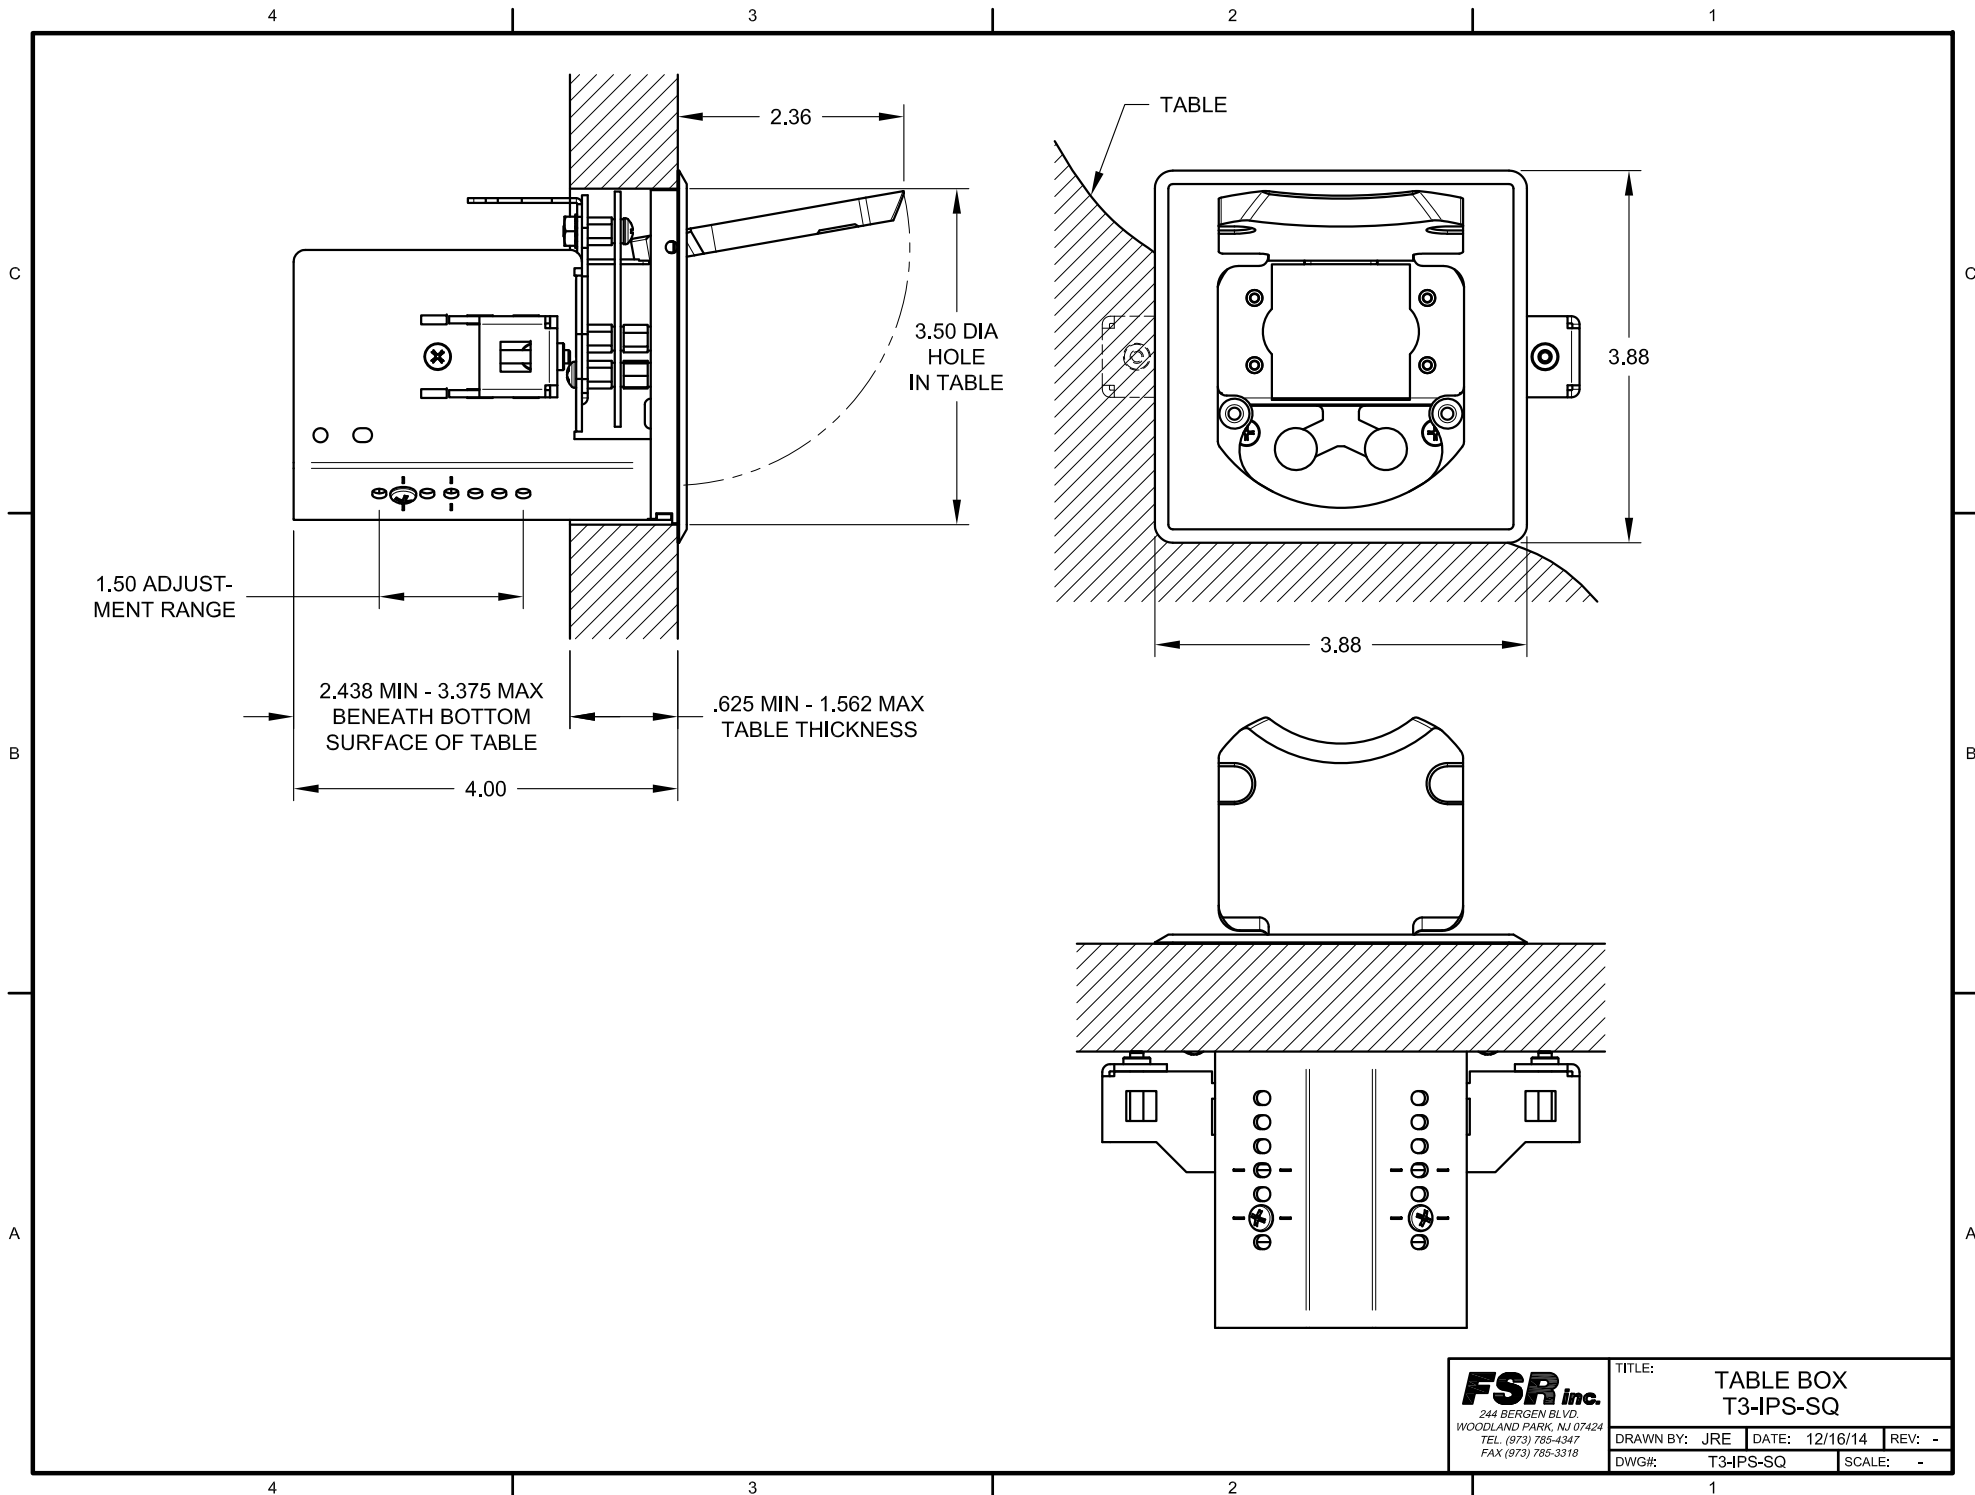

FSR Inc.
 244 BERGEN BLVD.
 WOODLAND PARK, NJ 07424
 TEL (973) 785-4347
 FAX (973) 785-3318

TITLE: TABLE BOX T3-IPS-SQ		
DRAWN BY: JRE	DATE: 12/16/14	REV: -
DWG#: T3-IPS-SQ	SCALE: -	