


SIZE	X DIM.
1G	2-1/4"
2G	4-1/4"
3G	6-1/4"
4G	8-1/4"
5G	10-1/4"

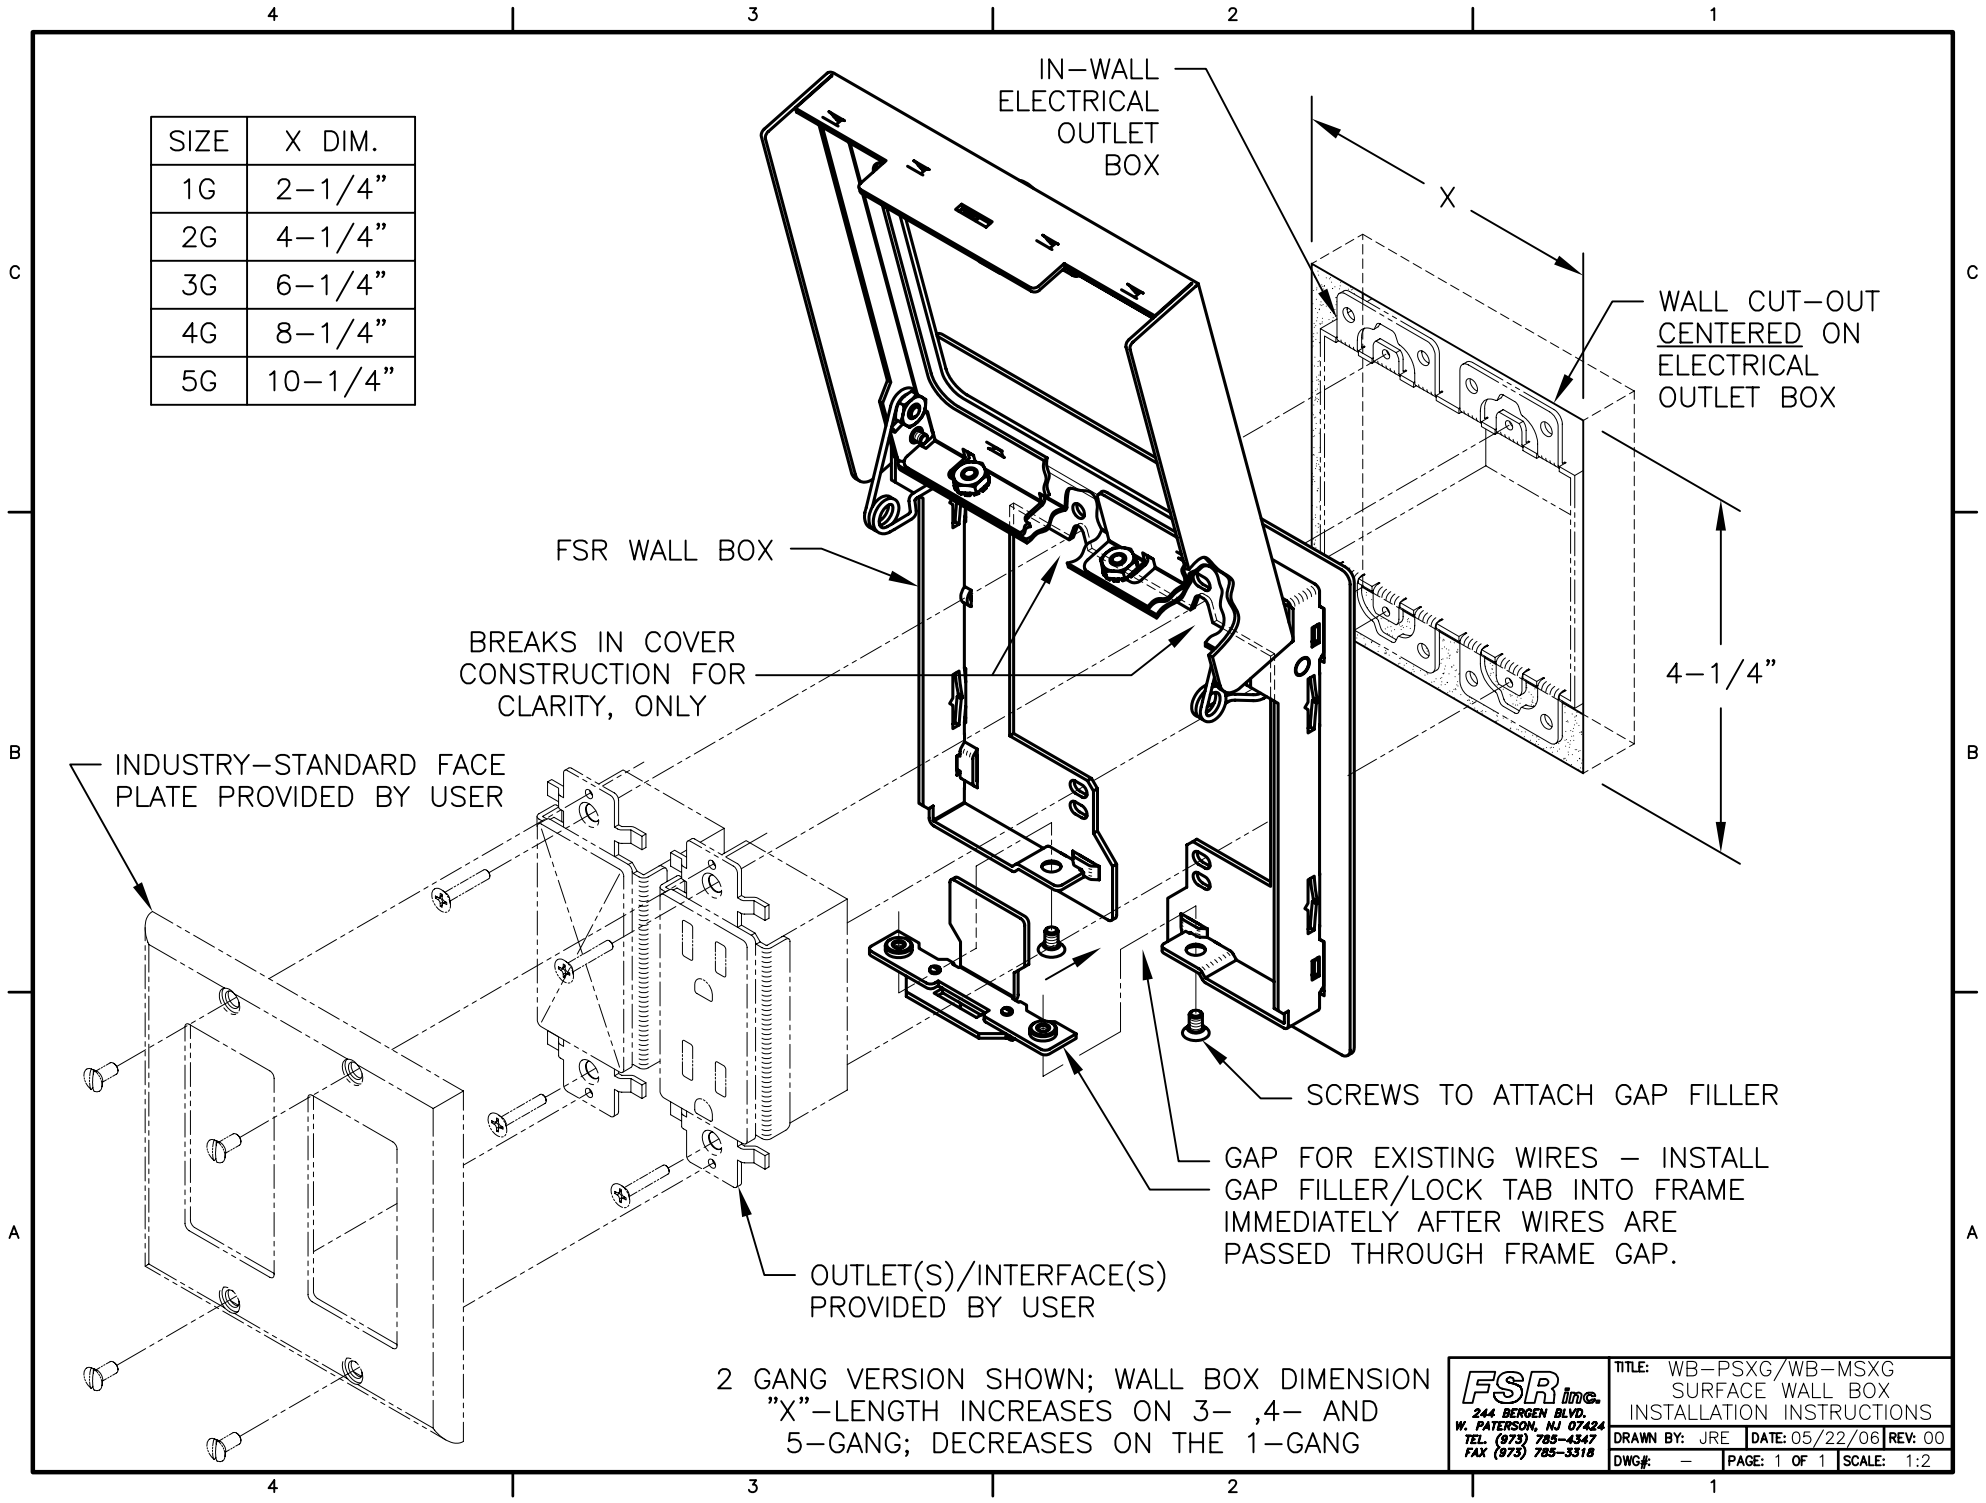

2 GANG VERSION SHOWN; WALL BOX DIMENSION "X"-LENGTH INCREASES ON 3-, 4- AND 5-GANG; DECREASES ON THE 1-GANG

FSR <small>INC.</small> 244 BERGEN BLVD. W. PATERSON, NJ 07424 TEL. (973) 785-4347 FAX (973) 785-3318	TITLE: WB-PSXG/WB-MSXG SURFACE WALL BOX INSTALLATION INSTRUCTIONS		
	DRAWN BY: JRE	DATE: 05/22/06	REV: 00
	DWG#: -	PAGE: 1 OF 1	SCALE: 1:2