

4

3

2

1

C




C

B

B

A

A

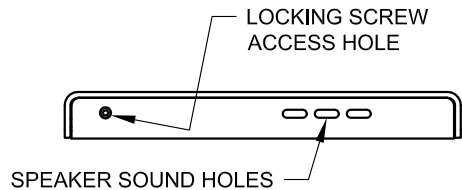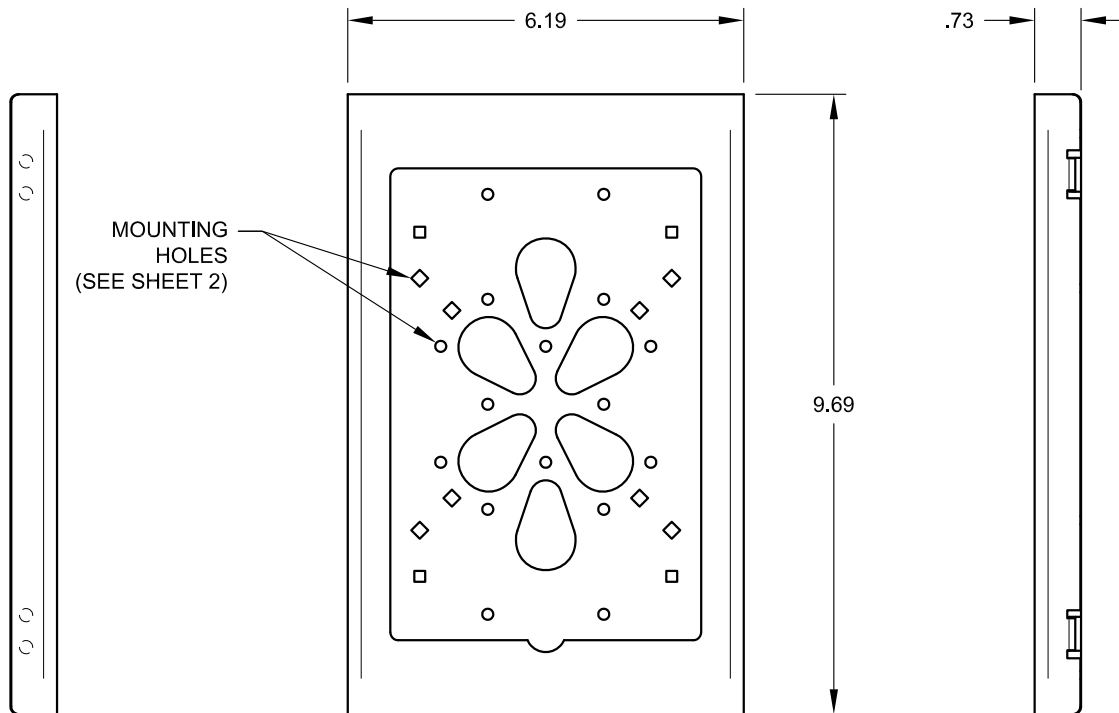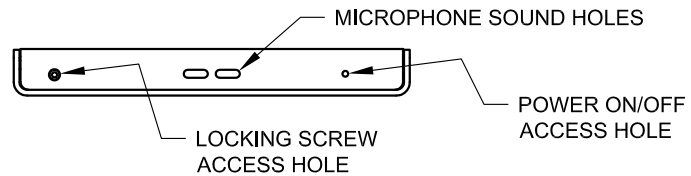

FSR inc.
 244 BERGEN BLVD.
 WOODLAND PARK, NJ 07424
 TEL. (973) 785-4347
 FAX (973) 785-3318


TITLE: WE-IPMINI		
DRAWN BY: JRE	DATE: 05/08/14	REV: -
DWG#: WE-IPMINI	PAGE: 1 OF 2	SCALE: -

4

3

2

1

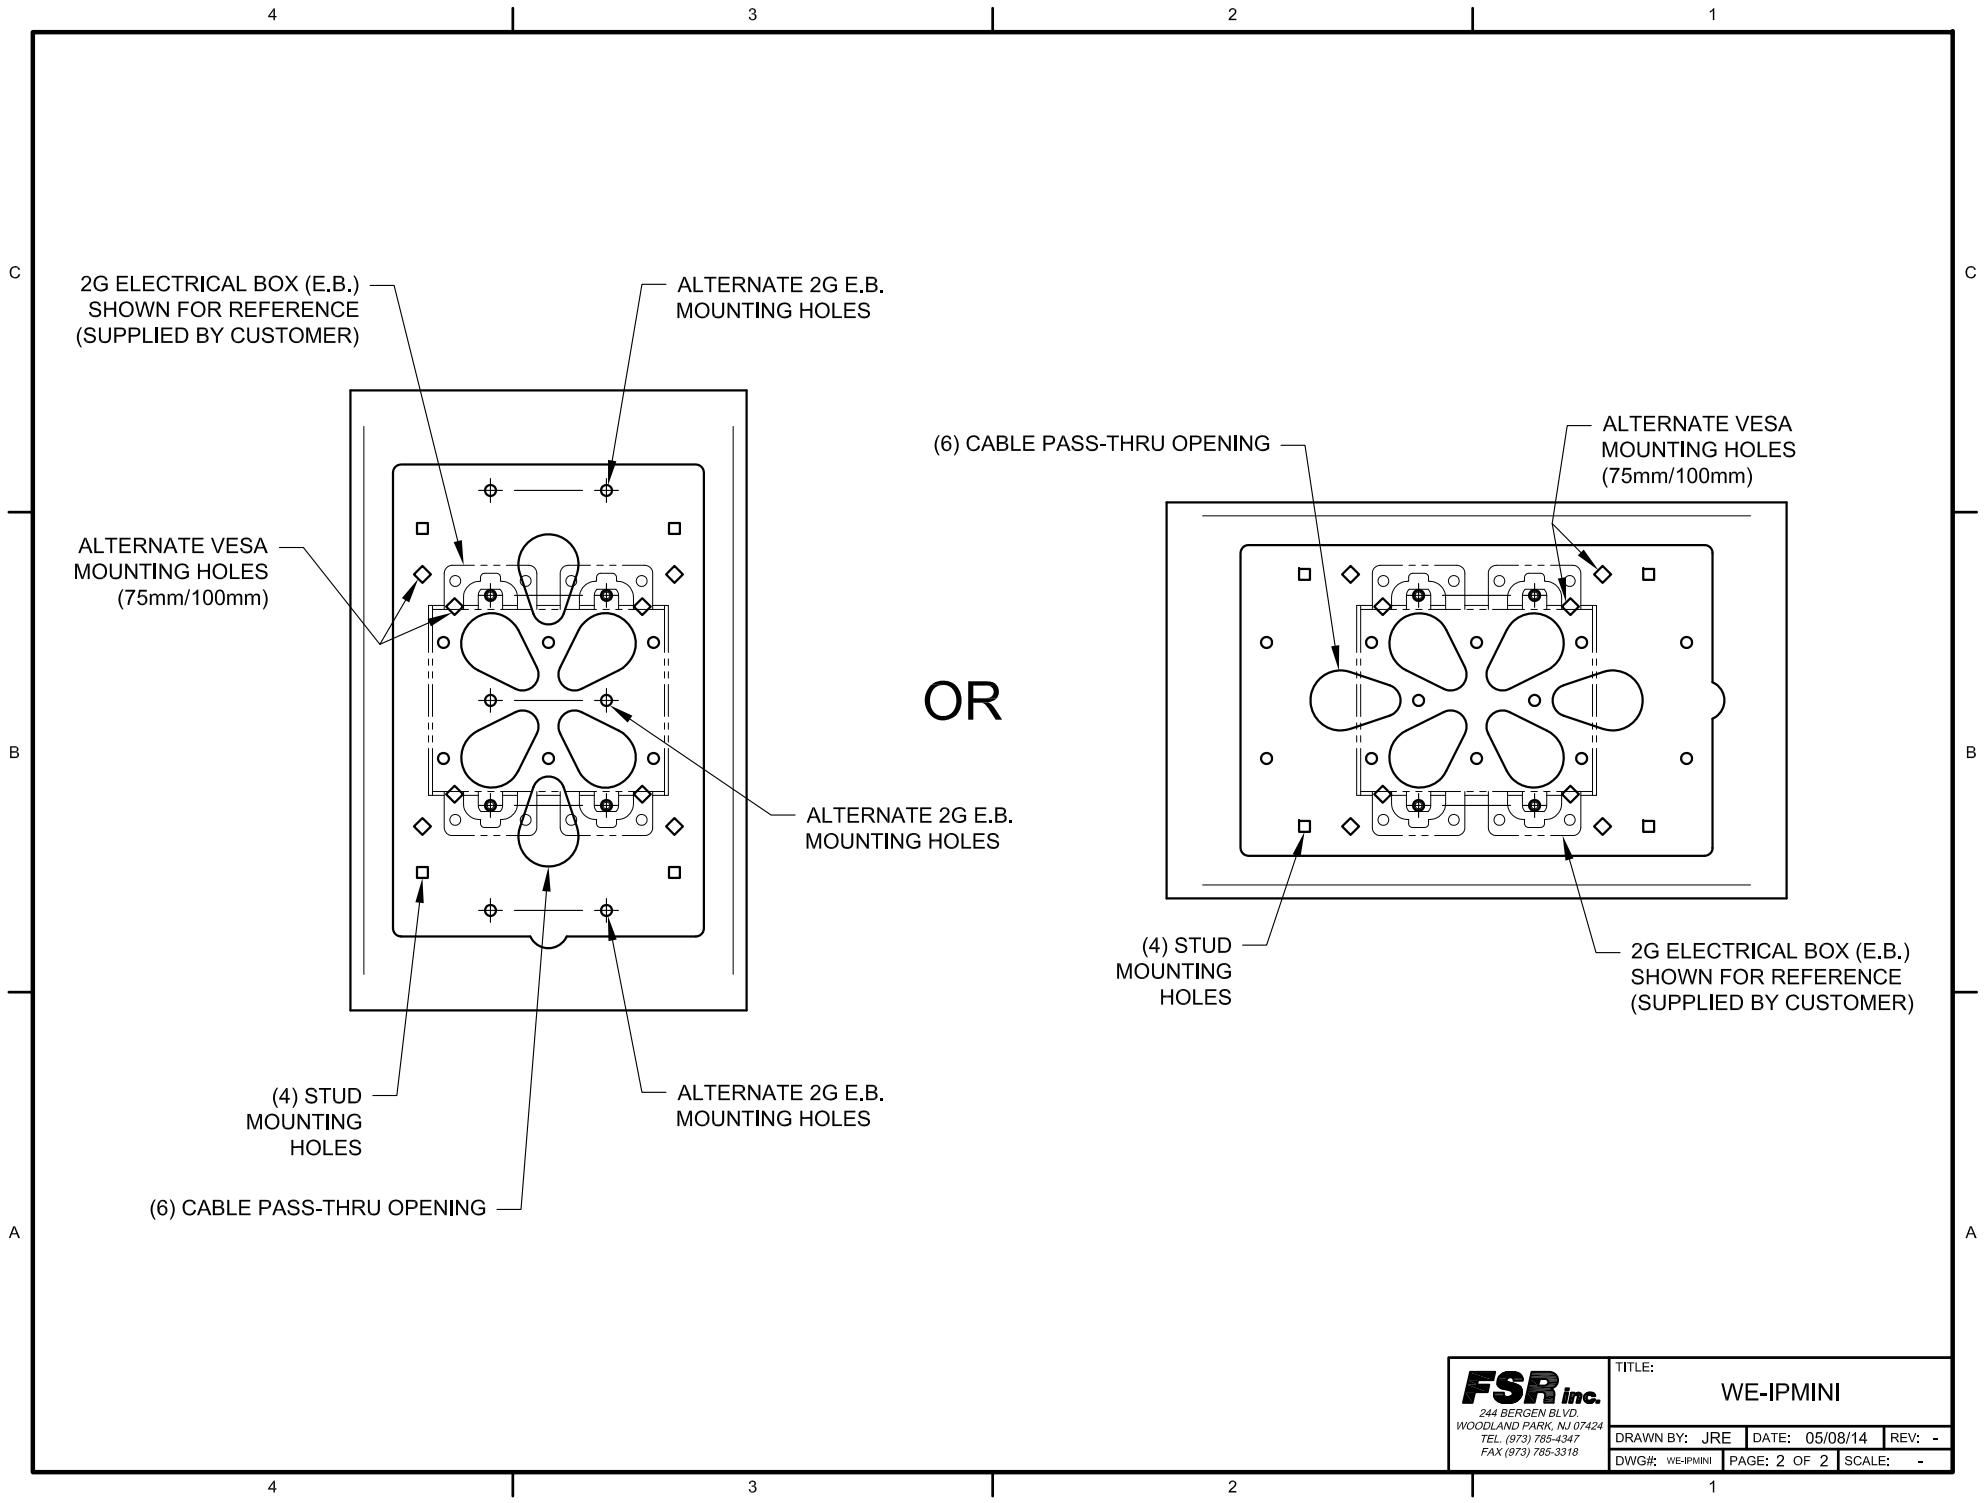

2G ELECTRICAL BOX (E.B.)
SHOWN FOR REFERENCE
(SUPPLIED BY CUSTOMER)

ALTERNATE 2G E.B.
MOUNTING HOLES

ALTERNATE VESA
MOUNTING HOLES
(75mm/100mm)

(6) CABLE PASS-THRU OPENING

ALTERNATE VESA
MOUNTING HOLES
(75mm/100mm)

OR

ALTERNATE 2G E.B.
MOUNTING HOLES

(4) STUD
MOUNTING
HOLES

2G ELECTRICAL BOX (E.B.)
SHOWN FOR REFERENCE
(SUPPLIED BY CUSTOMER)

(4) STUD
MOUNTING
HOLES

ALTERNATE 2G E.B.
MOUNTING HOLES

(6) CABLE PASS-THRU OPENING

FSR inc.
244 BERGEN BLVD.
WOODLAND PARK, NJ 07424
TEL: (973) 785-4347
FAX (973) 785-3318

TITLE:			WE-IPMINI		
DRAWN BY: JRE	DATE: 05/08/14	REV: -			
DWG#: WE-IPMINI	PAGE: 2 OF 2	SCALE: -			