


© 2016. All Rights Reserved. No portions of this document may be reproduced without written approval of Design Collective Architecture Incorporated.

7/11/2016 4:18:24 PM

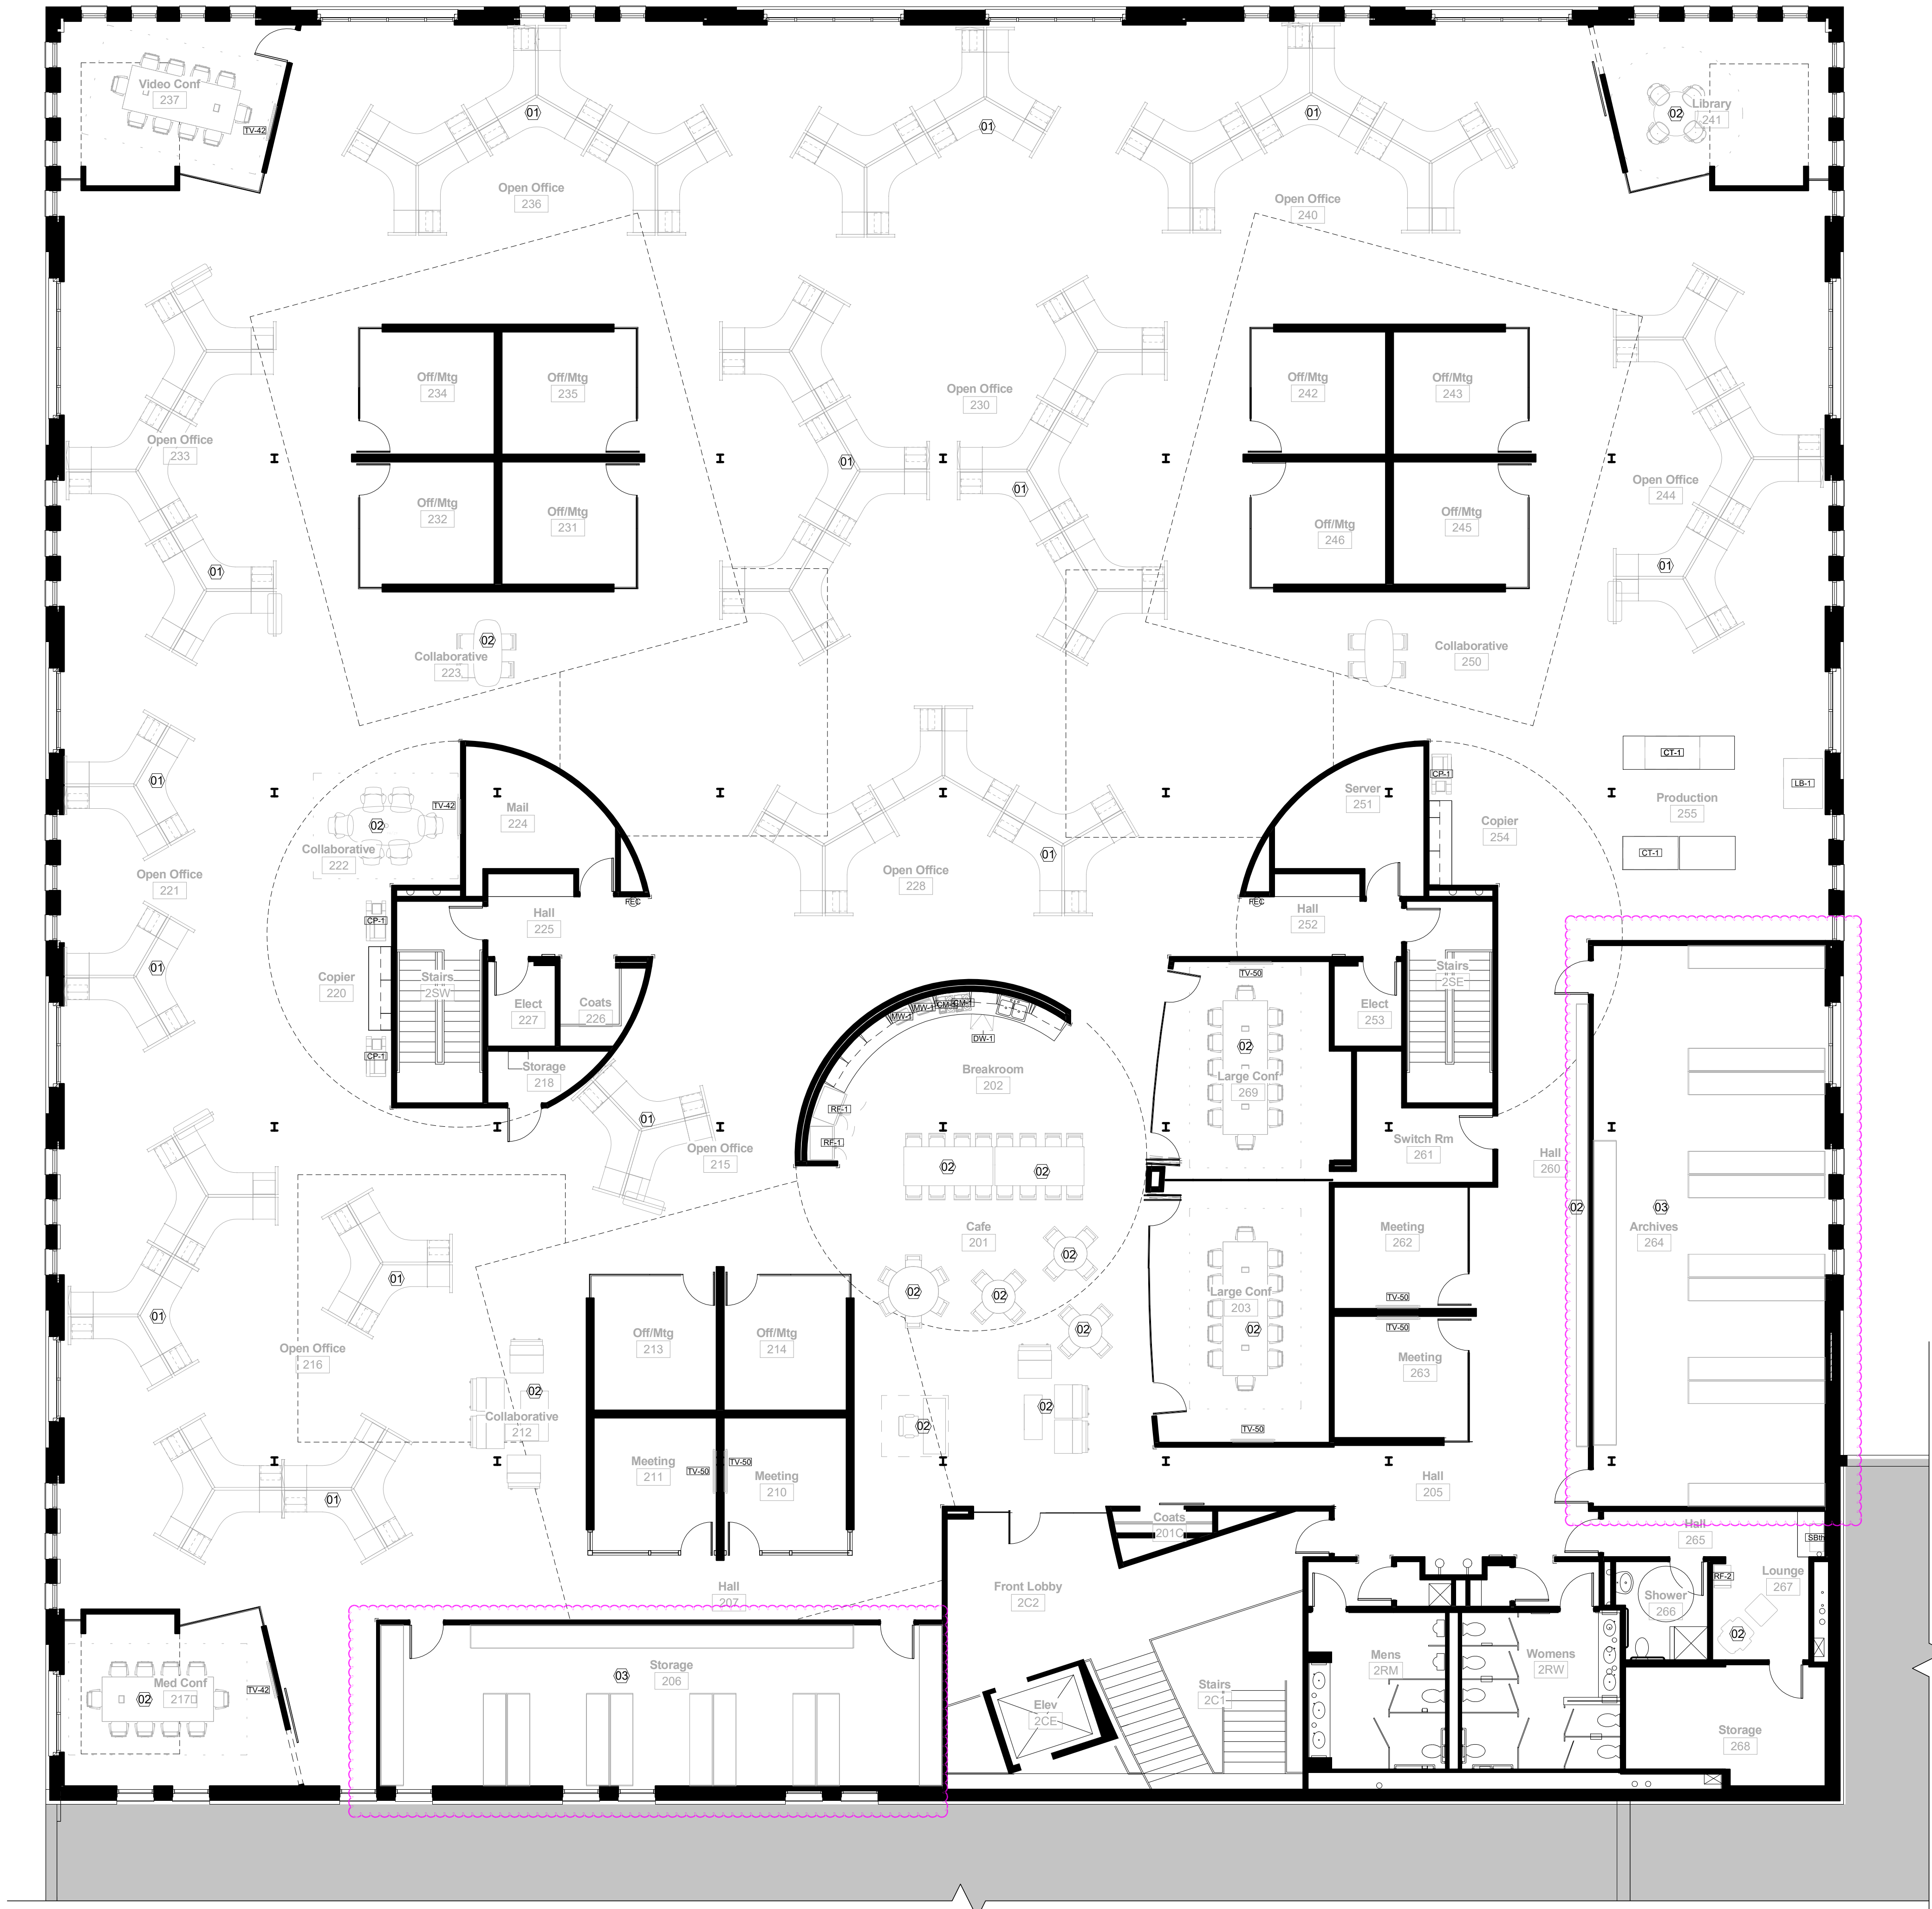

Furniture Plan  
Scale: 1/8" = 1'-0"



## FURNITURE PLAN - GENERAL NOTES

- 1 Do not scale drawings. If dimensions are in question, the contractor shall be responsible for seeking clarification from Architect prior to construction.
- 2 All dimensions are from finished surface to finished surface, unless noted otherwise.

## FURNITURE PLAN - KEYED NOTES

- 01 Existing systems furniture to remain.
- 02 New furniture by Tenant.
- 03 Shelving layout TBD. Tenant to ensure that layout does not exceed designed floor live load (50 PSF+ 20 PSF partition allowance).

## SPECIAL EQUIPMENT SCHEDULE

| Code  | Description      | Source   | Manufacturer   | Model                                                                           | Qty | Type | Comments                           |
|-------|------------------|----------|----------------|---------------------------------------------------------------------------------|-----|------|------------------------------------|
| CM-1  | Coffee Maker     | Tenant   | TBD            | TBD                                                                             | 2   |      | Provide plumbing line              |
| CP-1  | Copier           | Tenant   | TBD            |                                                                                 | 3   |      |                                    |
| CT-1  | Self-healing Mat | GC       | TBD            |                                                                                 | 2   |      | One with grid, one without         |
| DW-1  | Dishwasher       | GC       | GE             |                                                                                 | 1   |      | ADA height                         |
| LB-1  | Light Booth      | Existing | Existing       | Existing                                                                        | 1   |      |                                    |
| MW-1  | Microwave        | GC       | LG Electronics | Countertop Microwave in Stainless Steel, Model # LCRT2011ST                     | 4   |      |                                    |
| RF-1  | Refrigerator     | GC       | LG Electronics | French Door Refrigerator in Stainless Steel, Dual Ice Maker, Model # LFX25973ST | 2   |      | With ice maker and water dispenser |
| RF-2  | UC Refrigerator  | GC       | GE             | Mini Refrigerator in Stainless Steel, Model # GCE06GSHSB                        | 1   |      |                                    |
| SBth  | Spray Booth      | GC       | Artograph      | 1530 Hobby Model                                                                | 1   |      | Vent through exhaust fan           |
| TV-42 | 42" TV           | Tenant   | TBD            | TBD                                                                             | 3   |      |                                    |
| TV-50 | 50" TV           | Tenant   | TBD            | TBD                                                                             | 6   |      |                                    |

### TENANT

**Zaner Blosser**  
1800 Watermark Dr.  
Columbus, Ohio 43215  
Tel: 614-487-2827  
Phillip Cockerham  
Phillip.cockerham@highlights.com

### ARCHITECT

**Design Collective Architecture**  
151 East Nationwide Blvd.  
Columbus, OH 43215  
Tel: 614-454-2880  
Michael Lindner  
MLindner@DCollective.com

### MEP ENGINEER


**Adv. Engineering Consultants**  
1405 Dublin Road  
Columbus, OH 43215  
Tel: 614-486-4778  
Gavin Lim  
gavinl@aecompe.com

### STRUCTURAL

**Jezernac Geers, & Associates**  
5640 Frantz Road  
Dublin, Ohio 43017  
Tel: 614-766-0066  
Alain Kabbara  
AKabbara@jgaeng.com

### PROJECT STATUS

Const Set

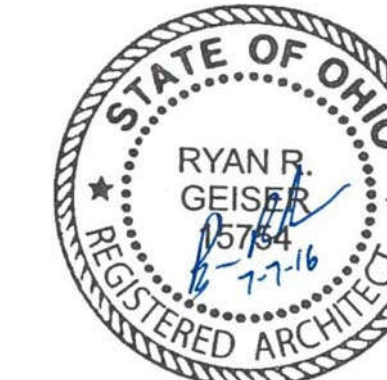

Ryan Geiser, License # 15754  
Expiration Date: Dec 31, 2017

Zaner Blosser Offices  
1400 Goodale Blvd., Floor 2  
Grandview Heights, OH 43212

### REVISIONS

| # | Description | Date |
|---|-------------|------|
|   |             |      |
|   |             |      |
### INITIAL ISSUE DATE

2016-07-08

### PROJECT NO.

1016.18

Furniture Plan

A8.0