


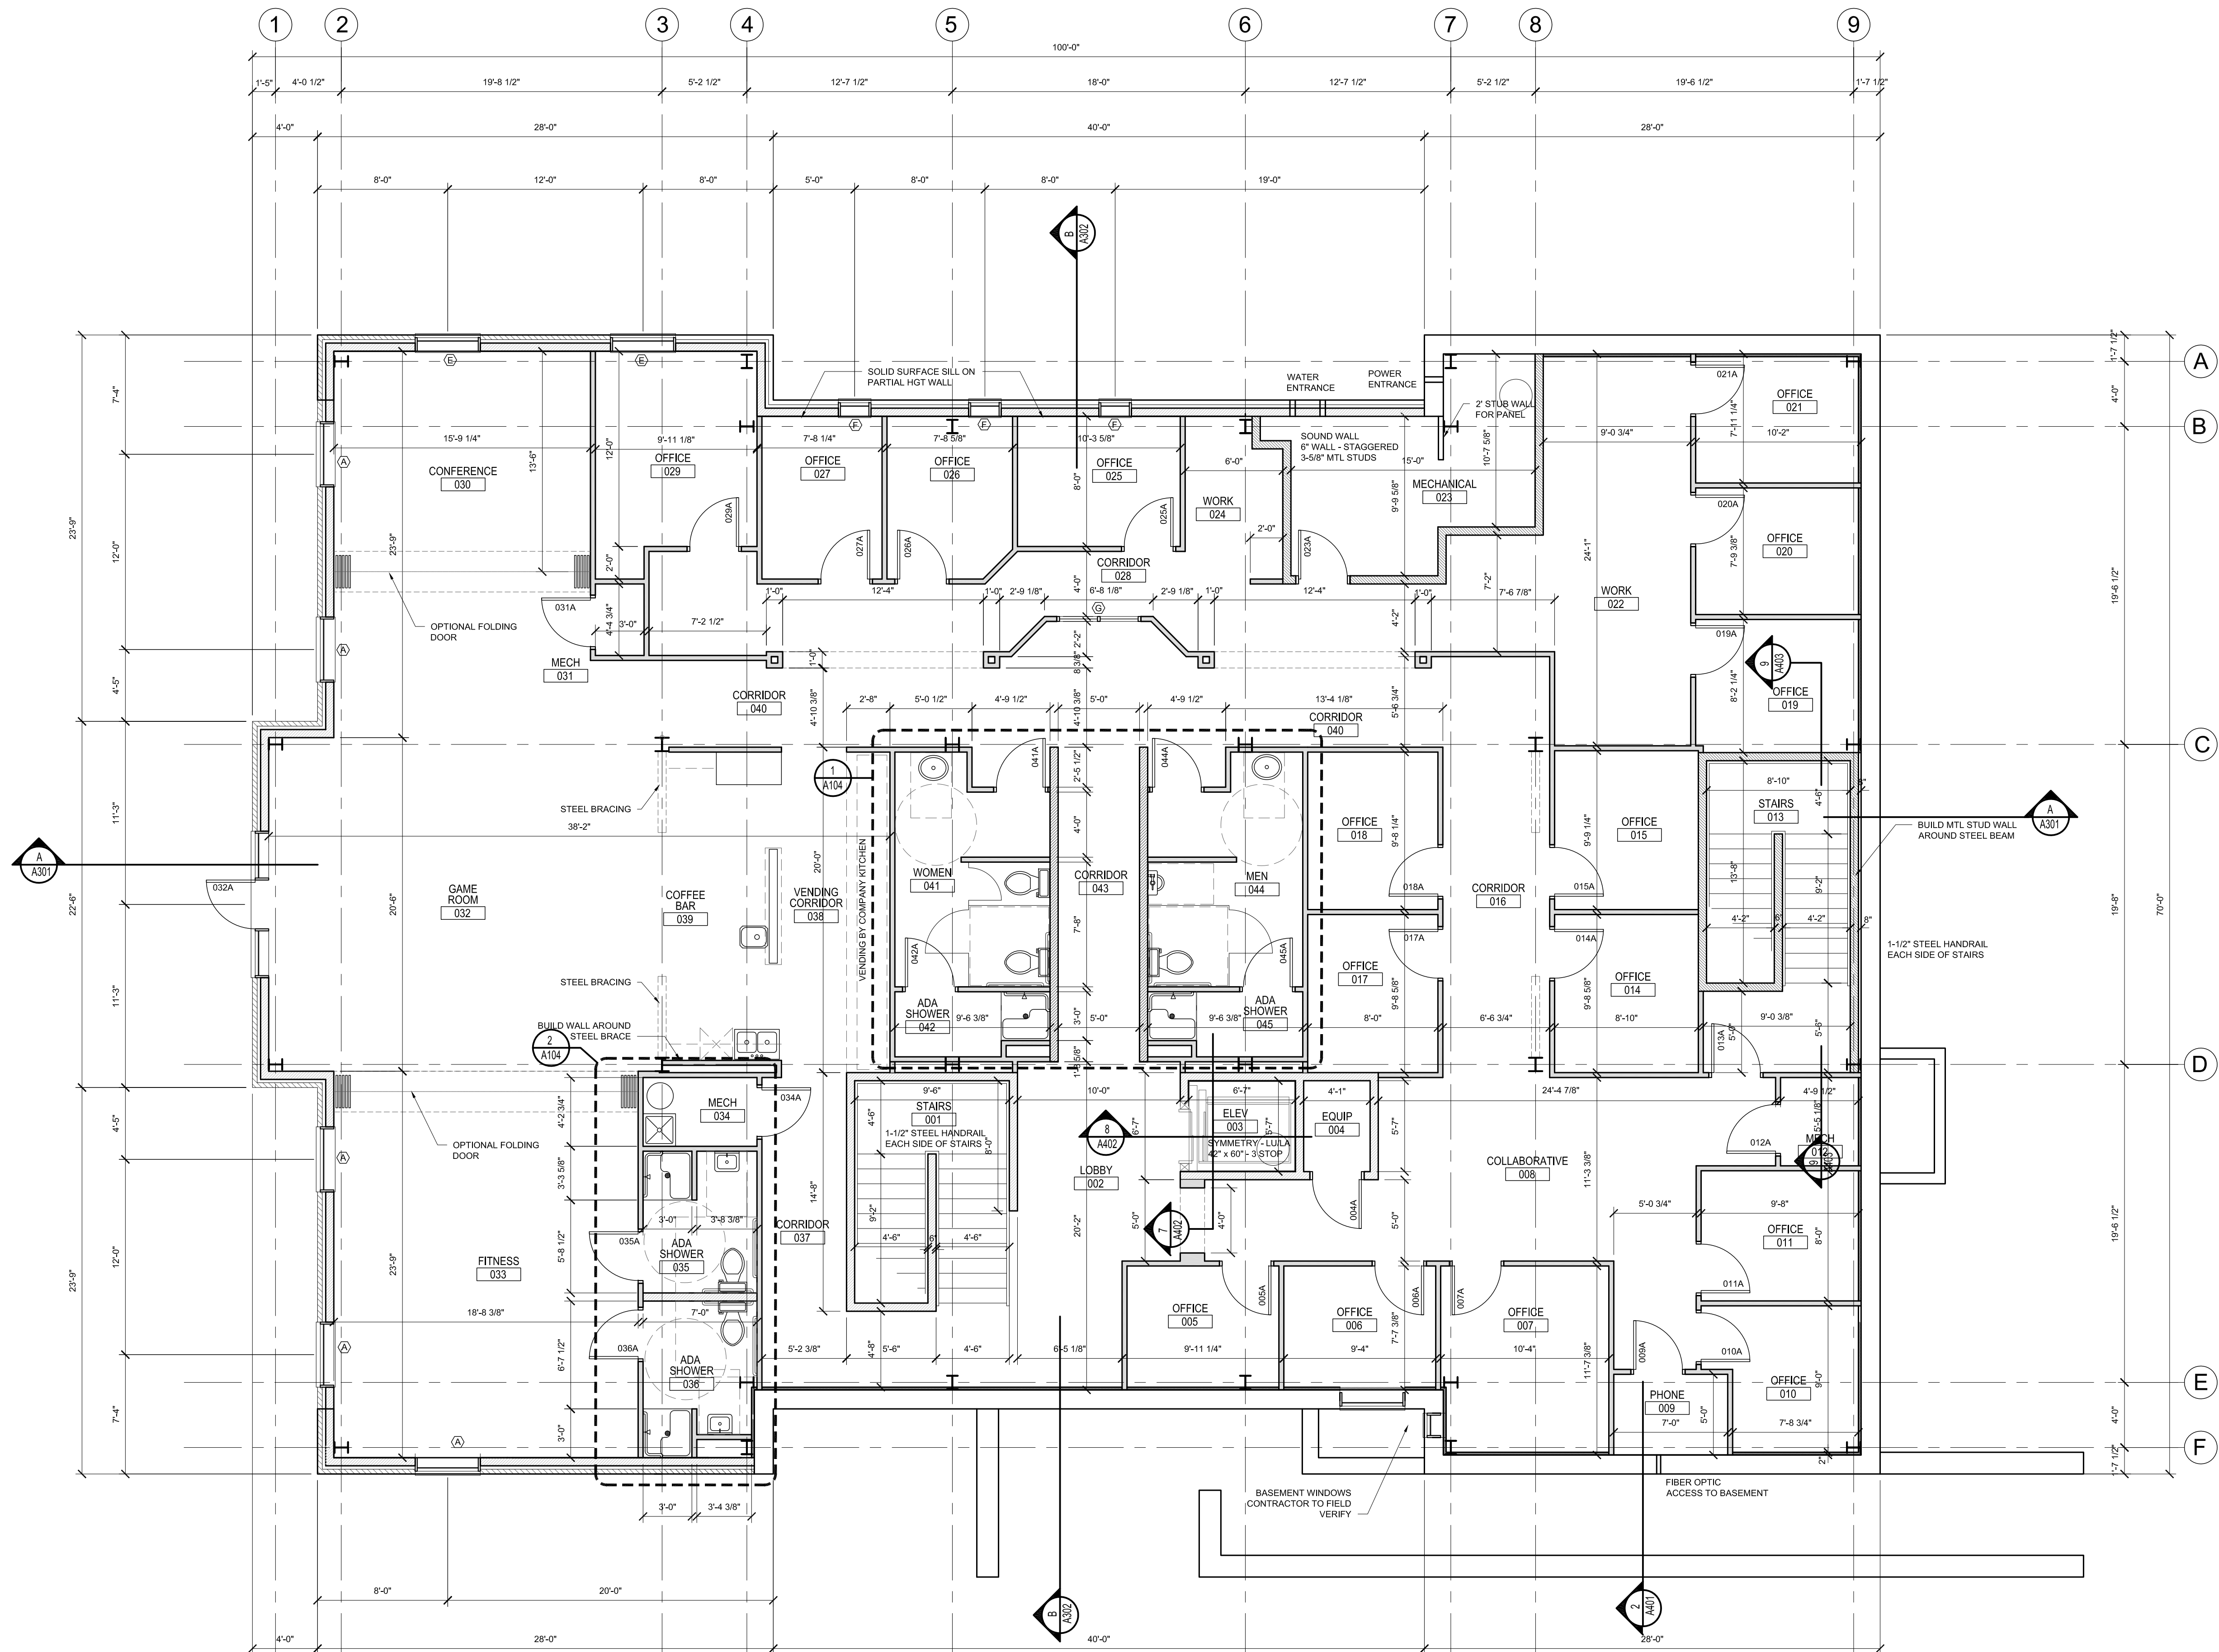

0 BASEMENT INTERIOR PLAN
SCALE: 3/16" = 1'-0"

WALL LEGEND	
	3-5/8" MTL STUDS @ 16" CC
	6" MTL STUDS @ 16" CC
	BASEMENT FOUNDATION WALL
	2" MTL STUDS @ 16" CC ON BASEMENT FOUNDATION WALL

