

EPSTEIN REDEVELOPMENT BLDG. A
MORRISTOWN, NJ
MORRISTOWN EPSTEIN LLC
PARSIPPANY, NJ


Architect's Seal

700 E. Main Street, 3rd Floor
Norristown, PA 19401-4122
p 610.930.2800 f 610.930.2808
www.bartonpartners.com

NO.	REVISIONS	DATE
38	RETAIL-8 REVISIONS	06/29/11
32	Unit 704 Revisions	03/24/10
33	Unit 608 Revisions	04/08/10
34	Facade Improvements	07/10/10
35	Awning & Cornice Revisions	06/29/10
36	Privacy Screen Revision	10/04/10
37	Unit-605 Revisions	01/14/11

DATE: 05-11-09
DRAWN BY: AS NOTED
SCALE: AS NOTED
CHECKED BY: AS NOTED

CONCOURSE
LEVEL PLAN

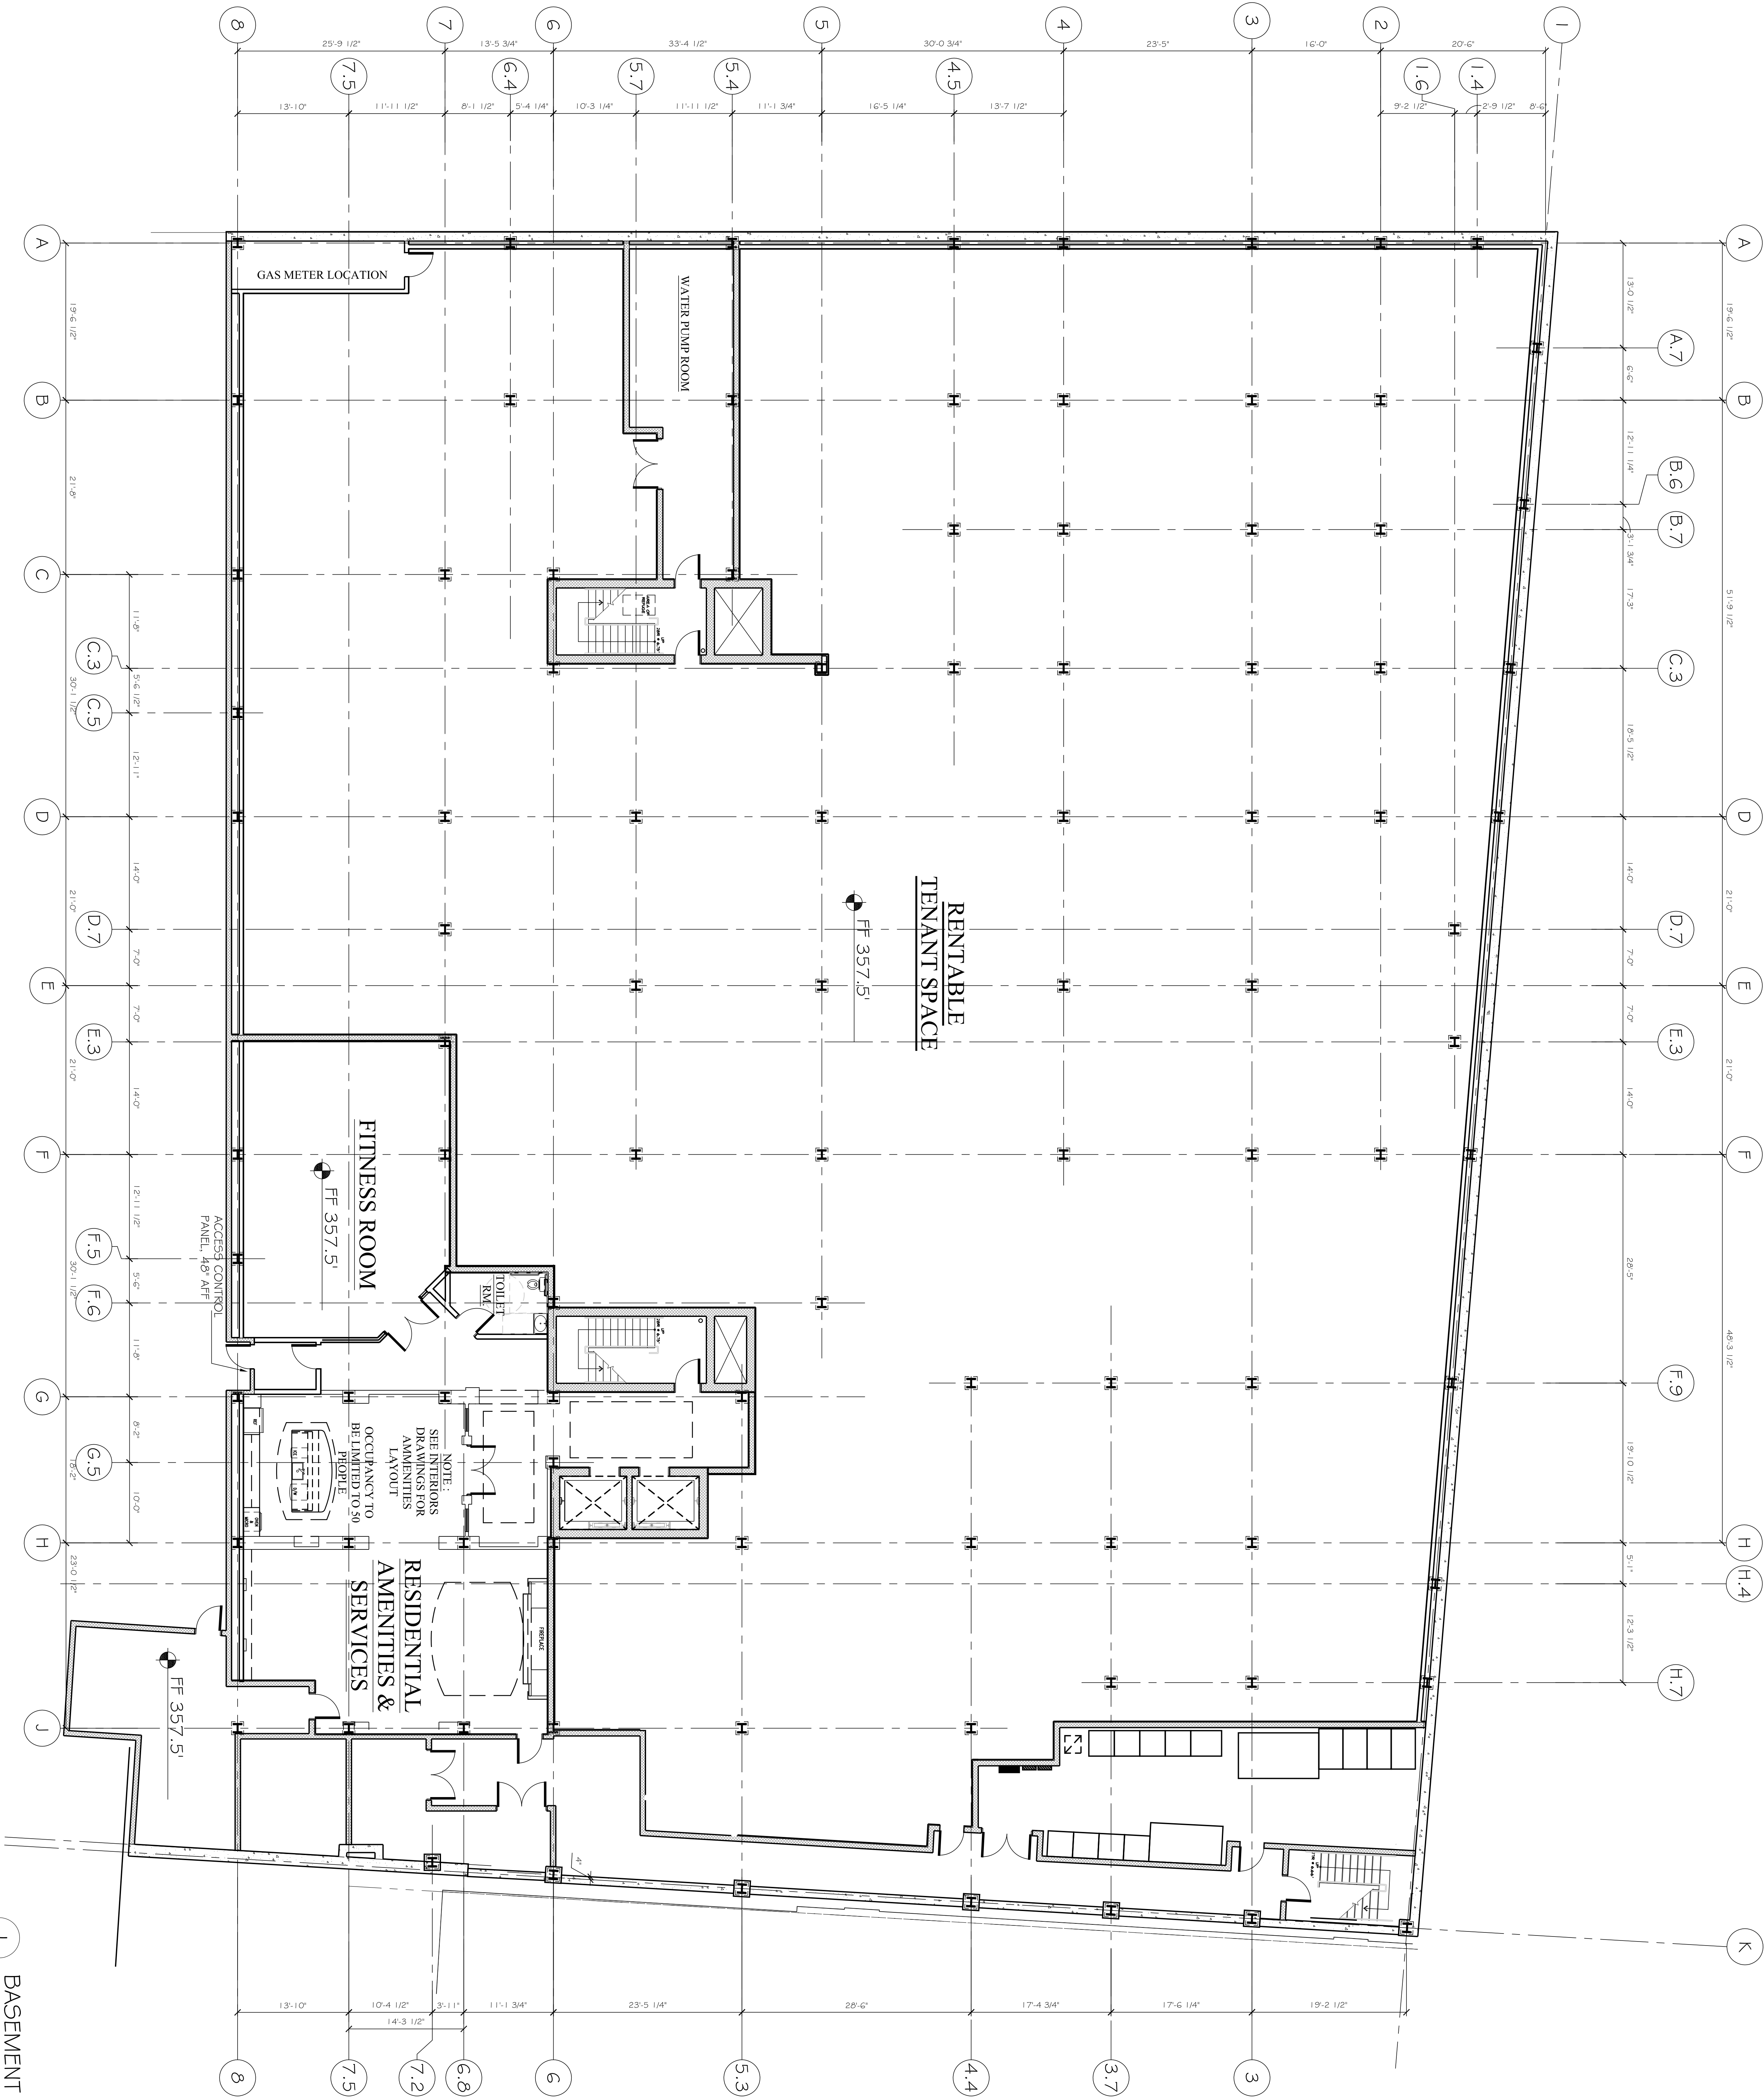

Copyright © 2007, BartonPartners, Architects & Planners, Inc. All rights reserved. All ideas, designs, arrangements and plans indicated or represented by this drawing and written material appearing herein constitute the original and unpublished work of BartonPartners, Architects and Planners and the same may not be duplicated, used or disclosed to any person, firm or corporation for any purpose whatsoever without the written consent of the architect.

EPSTEIN REDEVELOPMENT BLDG. A
MORRISTOWN, NJ
MORRISTOWN EPSTEIN LLC
PARSIPPANY, NJ

REV. 100% CD
2/29/08 rev. 8/8/08

BARTONPARTNERS, INC
ARCHITECTS ■ PLANNERS

700 E. Main Street, 3rd Floor
Norristown, PA 19401-4122
p 610.930.2800 f 610.930.2808
www.bartonpartners.com

Architect's Seal

NO.	REVISIONS	DATE
38	RETAIL-8 REVISIONS	06/29/11
32	Unit 704 Revisions	03/24/10
33	Unit 608 Revisions	04/08/10
34	Facade Improvements	07/01/10
35	Awning & Cornice Revisions	06/29/10
36	Privacy Screen Revision	10/04/10

PROJECT# 18.00061

DATE: 05.11.09
DRAWN BY: AS NOTED
CHECKED BY: AS NOTED
BAGMENT PLAN

A1.0