
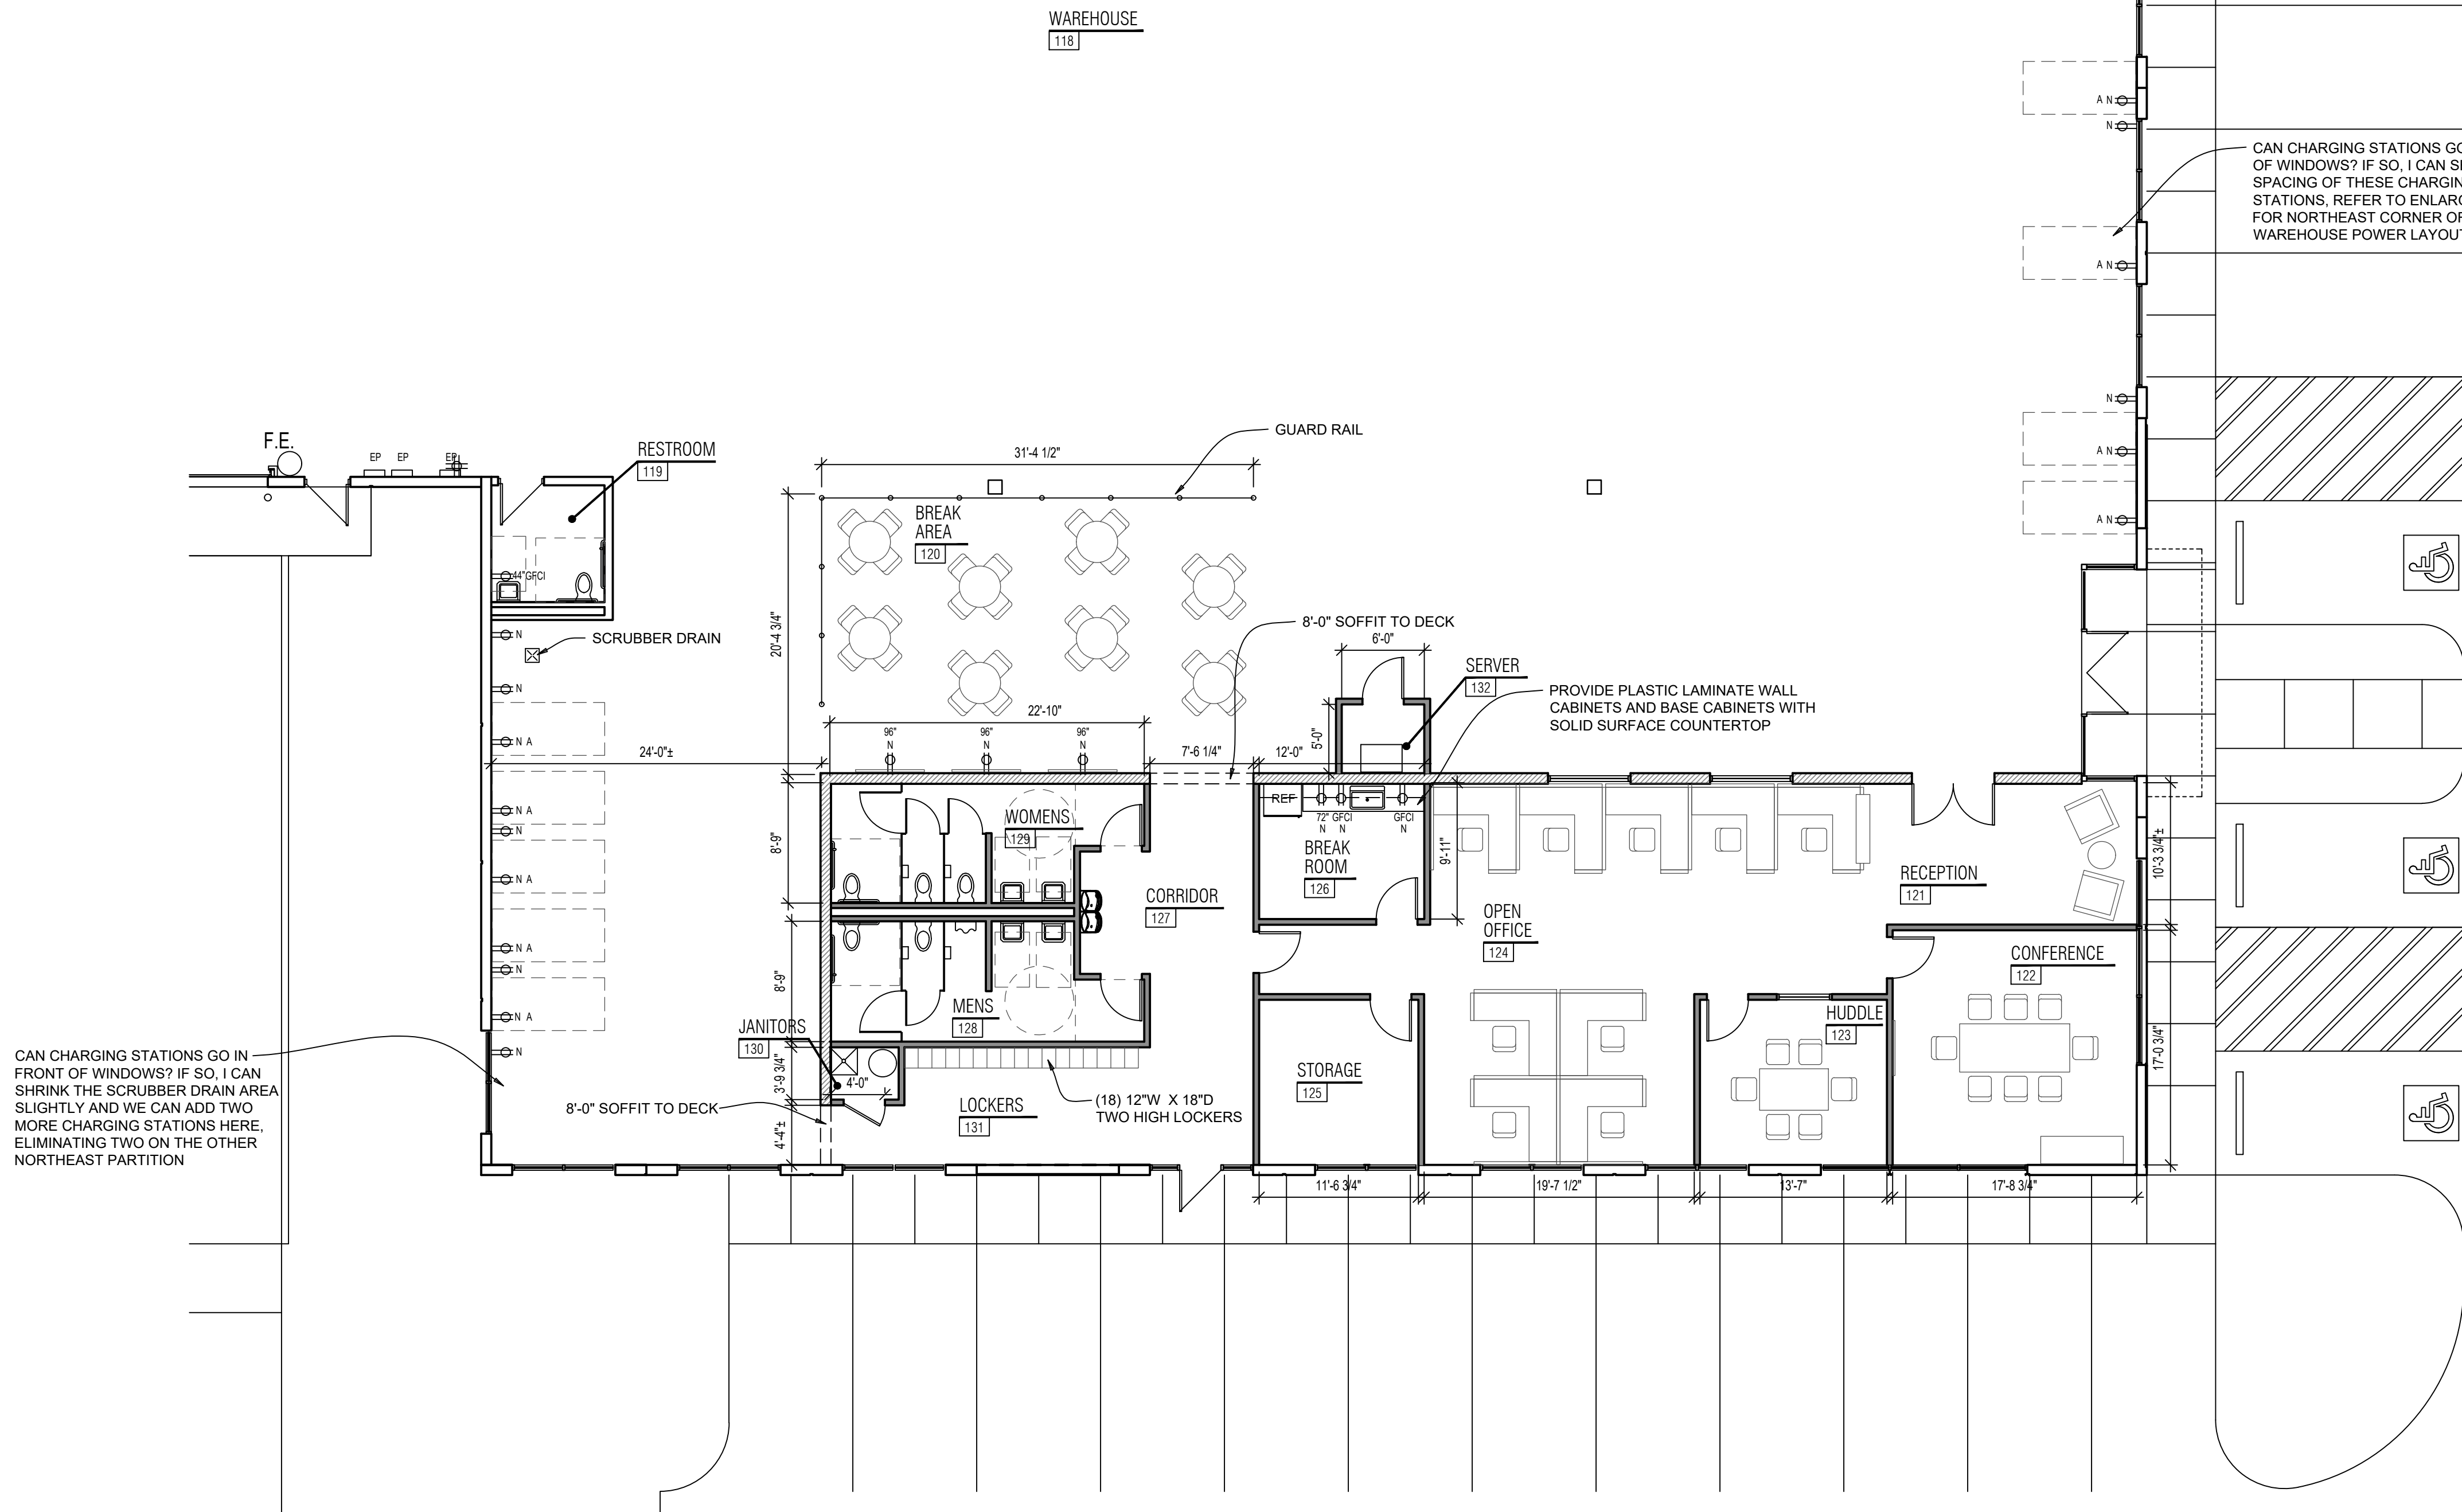
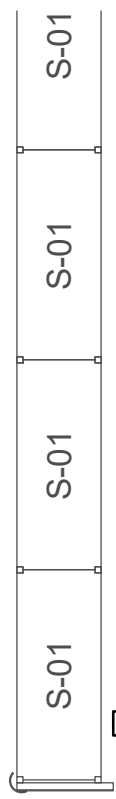


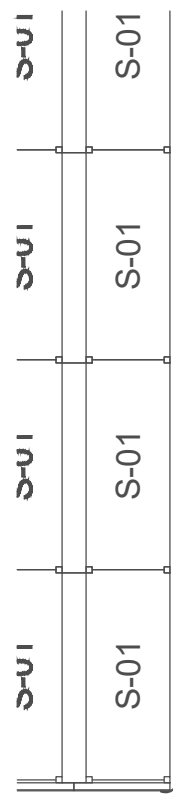

SPACE PLAN LEGEND

- EXISTING PARTITION TO BE REMOVED
- EXISTING DOOR AND FRAME TO BE REMOVED U.N.O.
- EXISTING PARTITION TO REMAIN
- EXISTING DOOR AND FRAME TO REMAIN
- NEW PARTITION EQUAL TO 6" 18 GAUGE STUDS AT 16" O.C. WITH DEFLECTION TRACK AND 5/8" GYPSUM BOARD EACH SIDE. GYPSUM BOARD WALL TO DECK.
- NEW PARTITION EQUAL TO 3/58" 25 GAUGE STUDS AT 24" O.C. WITH 5/8" GYPSUM BOARD EACH SIDE. GYPSUM BOARD WALL TO CEILING.
- NEW OR RELOCATED DOOR AND FRAME
- ROOM NAME AND NUMBER
- DUPLEX OUTLET
- INDICATES OUTLET AT X" A.F.F.
- NEW

GENERAL NOTES:

- ALL DIMENSIONS ARE TO FACE OF FINISHED PARTITION, UNLESS NOTED OTHERWISE.
- ALL FURNITURE, INCLUDING EQUIPMENT AND APPLIANCES BY TENANT.



1

SPACE PLAN

SCALE FEET 0 4 8 12 16 1/8" = 1'-0"

DERBY AT SUITE 101 AND
GE HAIER AT SUITE 102
INTERIOR BUILD OUT

6611 SHEPHERDSVILLE ROAD
LOUISVILLE, KY 40228



REVISIONS

DATE: XX.XX.21
DRAWN BY: LH
SCALE: AS NOTED
JOB NO.: 21015

TITLE:
SPACE PLAN

SHEET NO:
SP-1.1