


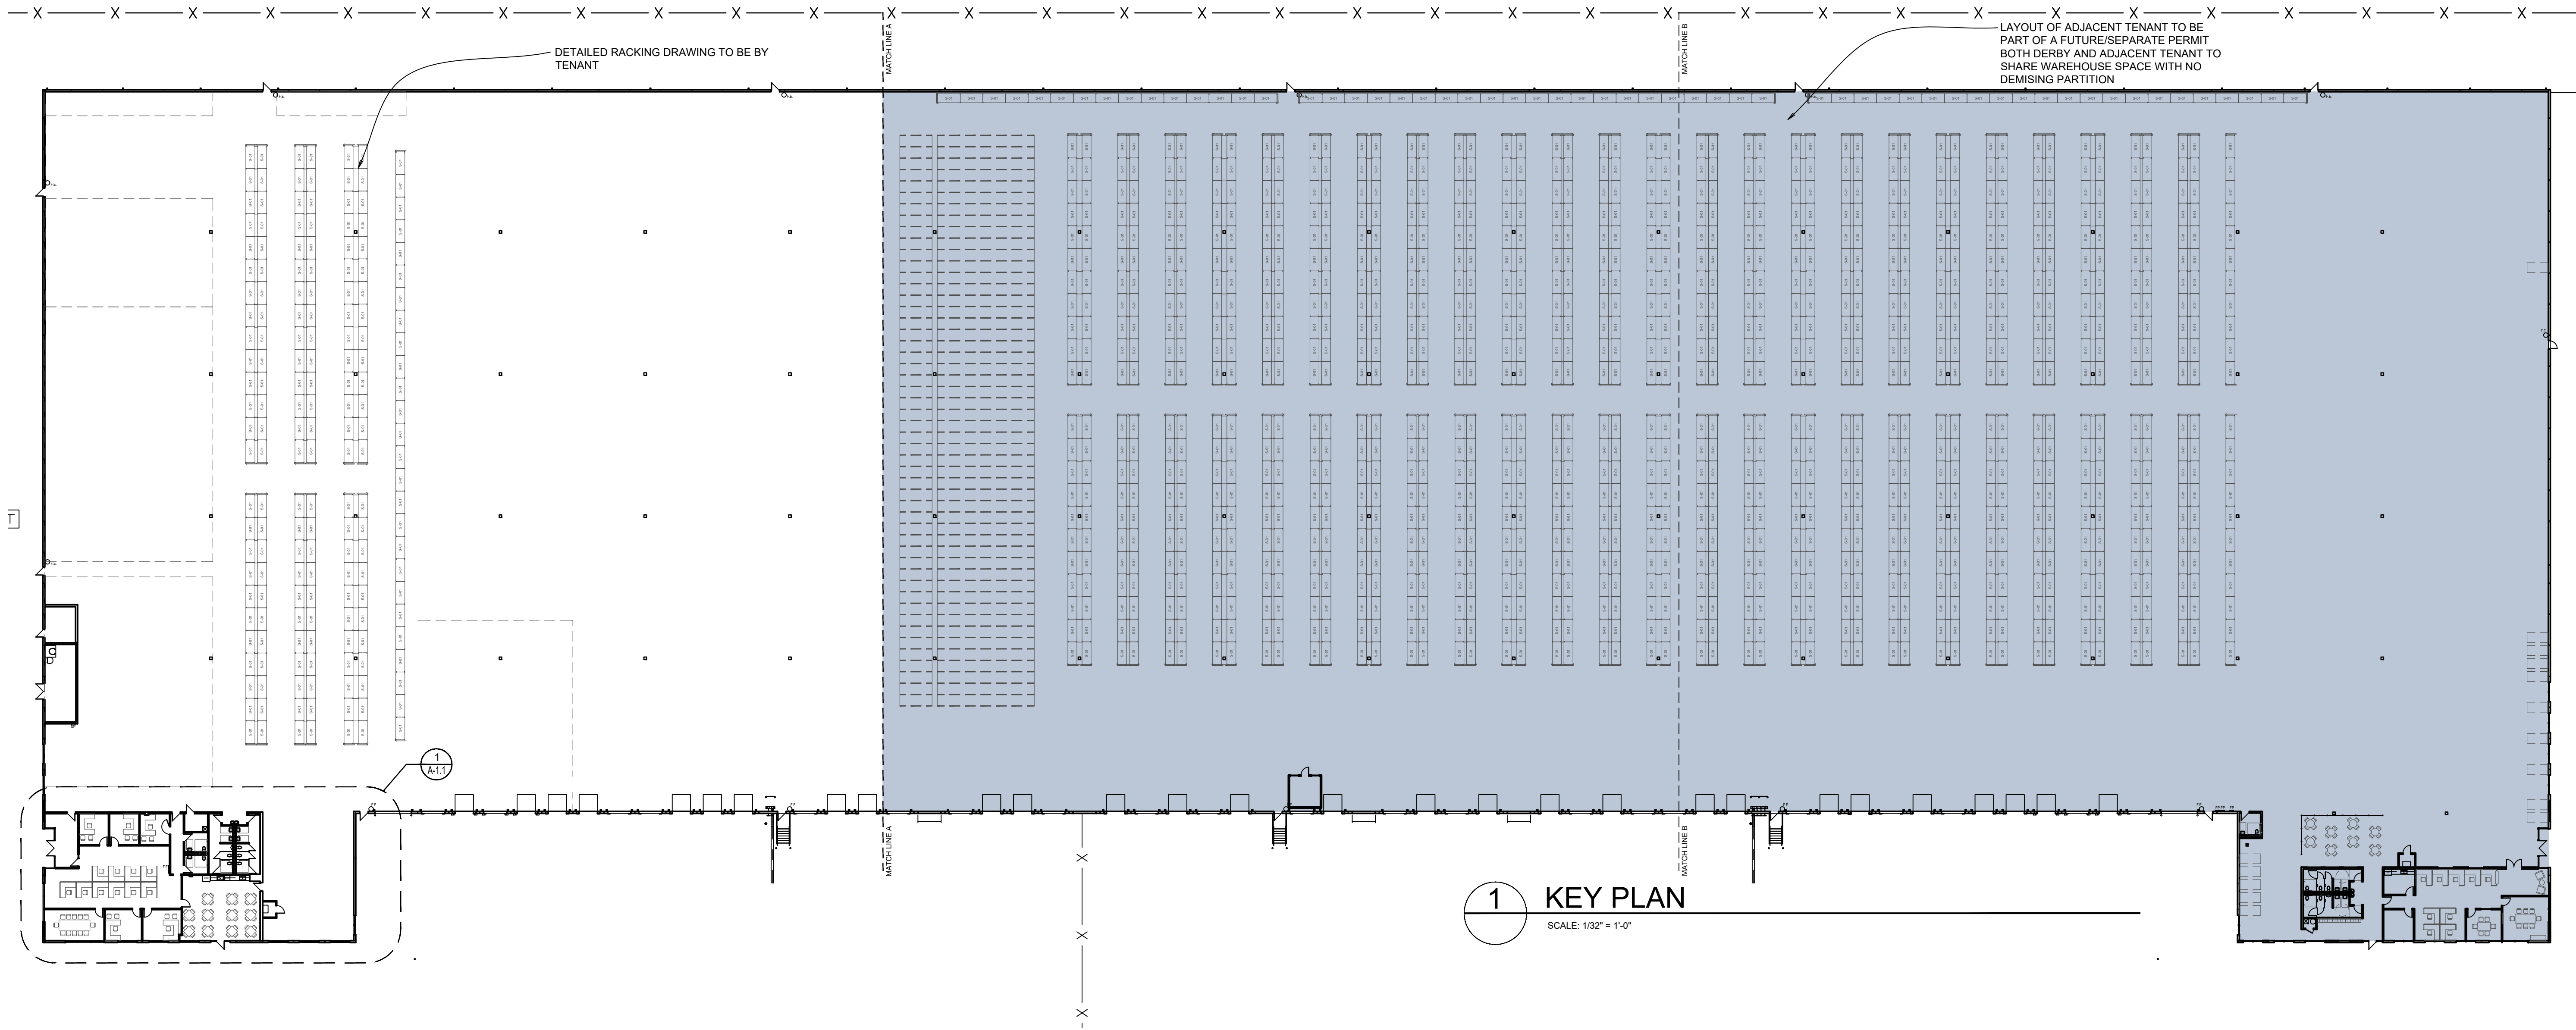

DERBY SUPPLY CHAIN
INTERIOR BUILD-OUT
6611 SHEPHERDSVILLE ROAD, SUITE 101
LOUISVILLE, KY 40228

REVISIONS

DATE: 03.31.21
DRAWN BY: LH
SCALE: AS NOTED
JOB NO.: 21016

TITLE:
KEY PLAN

SHEET NO:
A-0.0