


UL DESIGN NO. U423; U425 (BEARING WALL)

FIRE RATING: 1 Hour
 STC: N/A
 SYSTEM THICKNESS: 4 3/4"

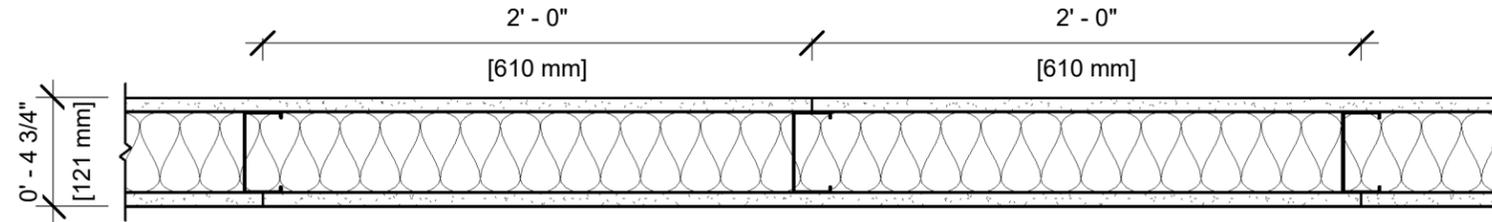

ASSEMBLY OPTIONS:

FLOOR/CEILING RUNNERS: CHANNEL-SHAPED, 3-1/2" MIN. WIDE WITH 1-1/2" MIN. LEGS, FABRICATED FROM NO. 20 GA. MIN. (0.0329", MIN. BARE METAL THICKNESS) CORROSION RESISTANT STEEL. ATTACHED TO FLOOR AND CEILING WITH STEEL FASTENERS SPACED NOT GREATER THAN 24"


GYPSUM BOARD: ONE LAYER 5/8" THICK GYPSUM BOARD (UL TYPE SCX™)

STEEL STUDS: 3-1/2" STEEL STUDS, 20 GA. MSG., SPACED 24" O.C.

INSULATION: 3-1/2" KNAUF EcoBatt® INSULATION IN CAVITY

LATERAL SUPPORT MEMBERS: WHERE REQUIRED FOR LATERAL SUPPORT OF STUDS, SUPPORT MAY BE PROVIDED BY MEANS OF STEEL STRAPS, CHANNELS OR OTHER SIMILAR MEANS AS SPECIFIED IN THE DESIGN OF A PARTICULAR STEEL STUD WALL SYSTEM (NOT SHOWN)

GYPSUM BOARD: ONE LAYER 5/8" THICK GYPSUM BOARD (UL TYPE SCX™)

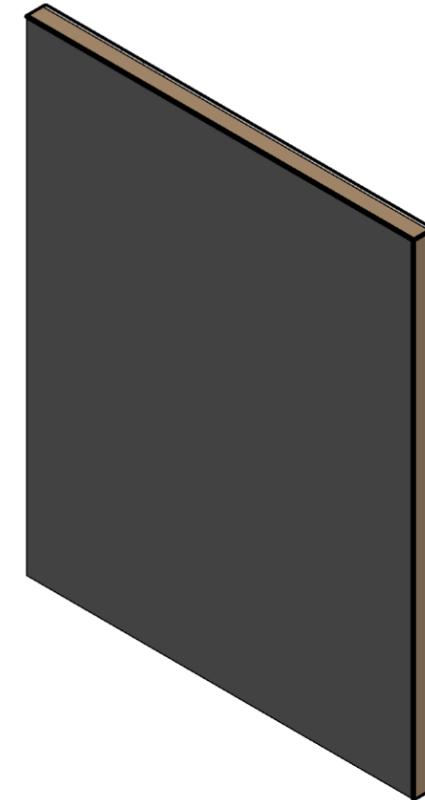

NOTES:

STUD AND INSULATION SIZES ARE MINIMUM UNLESS OTHERWISE STATED IN DESIGN.

FOR THE MOST UP-TO-DATE INFORMATION OR ASSEMBLY OPTIONS, REFER TO THE UL FIRE RESISTANCE DIRECTORY.

UL TYPE ULIX™ REQUIRES THE USE OF INSULATION FOR SINGLE-LAYER, STEEL-FRAMED UL FIRE-RATED ASSEMBLIES.

REFER TO THE UL FIRE RESISTANCE DIRECTORY FOR INFORMATION REGARDING PRODUCT ORIENTATION AND FASTENING REQUIREMENTS.