


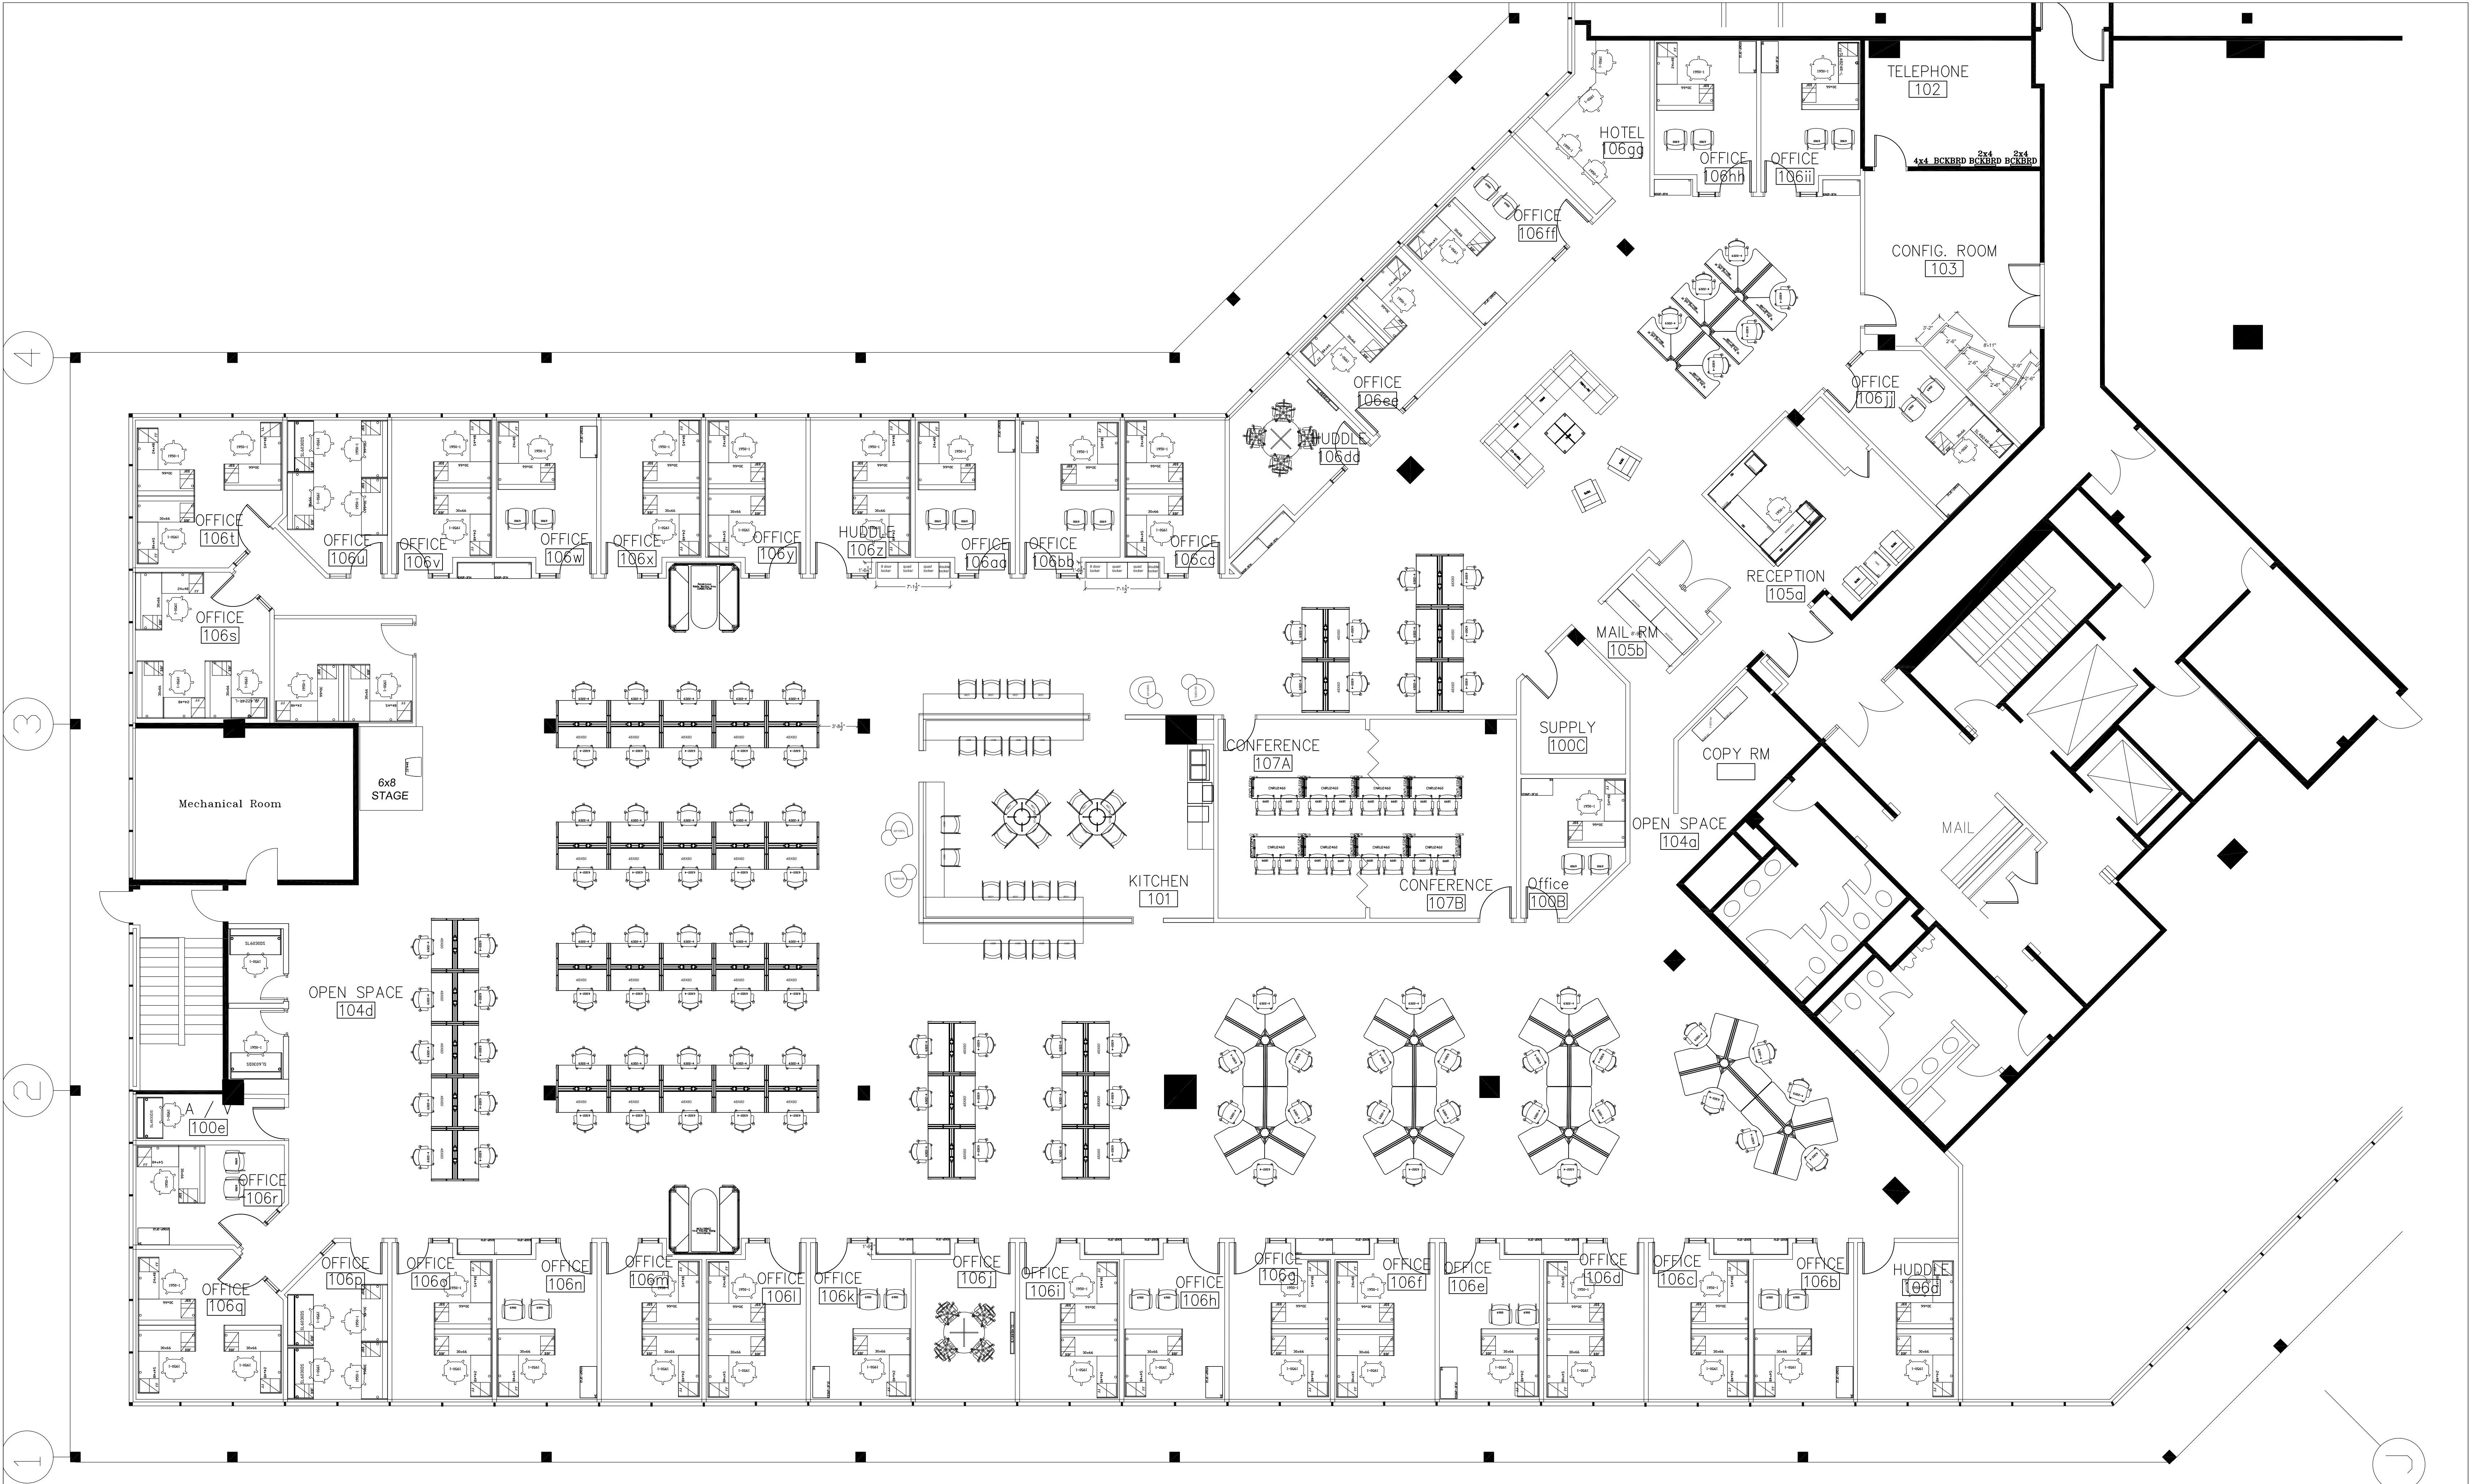

| REVISION NOTES: |       |           | <p>THIS DOCUMENT AND ANY COPY THEREOF IS CONFIDENTIAL AND PROPRIETARY INFORMATION WHICH MAY INCLUDE WITHOUT LIMITATION, SPECIFICATIONS, DESIGNS, ENGINEERING INFORMATION, AND CONSTRUCTION INFORMATION OWNED, LICENSED TO, OR CONTROLLED BY ALLSTATE OFFICE INTERIORS. THE MATERIAL IS BEING PROVIDED IN CONFIDENCE TO ENABLE THE USER TO DETERMINE IF THEY WISH TO RETAIN ALLSTATE'S SERVICES; USER IS NOT AUTHORIZED TO MAKE ANY OTHER USE OF SAID MATERIALS OR TO DISCLOSE THEM TO ANY THIRD PARTIES UNLESS IT ENTERS INTO A SEPARATE WRITTEN LICENSE AGREEMENT WITH ALLSTATE OFFICE INTERIORS. THIS DOCUMENT OR ANY PORTION THEREOF SHALL NOT BE USED, DUPLICATED OR DIVULGED TO ANY THIRD PARTY WITHOUT PRIOR WRITTEN CONSENT OF ALLSTATE OFFICE INTERIORS. OFFENDERS ARE LIABLE TO THE PAYMENT OF DAMAGES.</p> <p>©ALLSTATE OFFICE INTERIORS 2013</p> | SALES PERSON:   |  | PROJECT:                                                            |           | Date:        |  |
|-----------------|-------|-----------|---|-----------------|--|---------------------------------------------------------------------|-----------|--------------|--|
| Rev:            | Date: | Notes:    |   | Mickey Spooner  |  | Collaboration Core<br>3150 Brunswick Pike, 3rd Floor, Lawrenceville |           | 3-27-15      |  |
| ?               | ????? | ????????? |   | DESIGNER:       |  | PROJECT NUMBER:                                                     |           | SCALE:       |  |
|                 |       |           |   | Carolynn Herman |  | MS15-0023                                                           |           | Not to Scale |  |
|                 |       |           |   |                 |  |                                                                     | Revision: |              |  |
|                 |       |           |   |                 |  |                                                                     | 4-17-15   |              |  |



3836 Quakerbridge Rd. Suite 110 Hamilton, NJ 08619  
P: 732.438.1244 F: 732.438.1247