


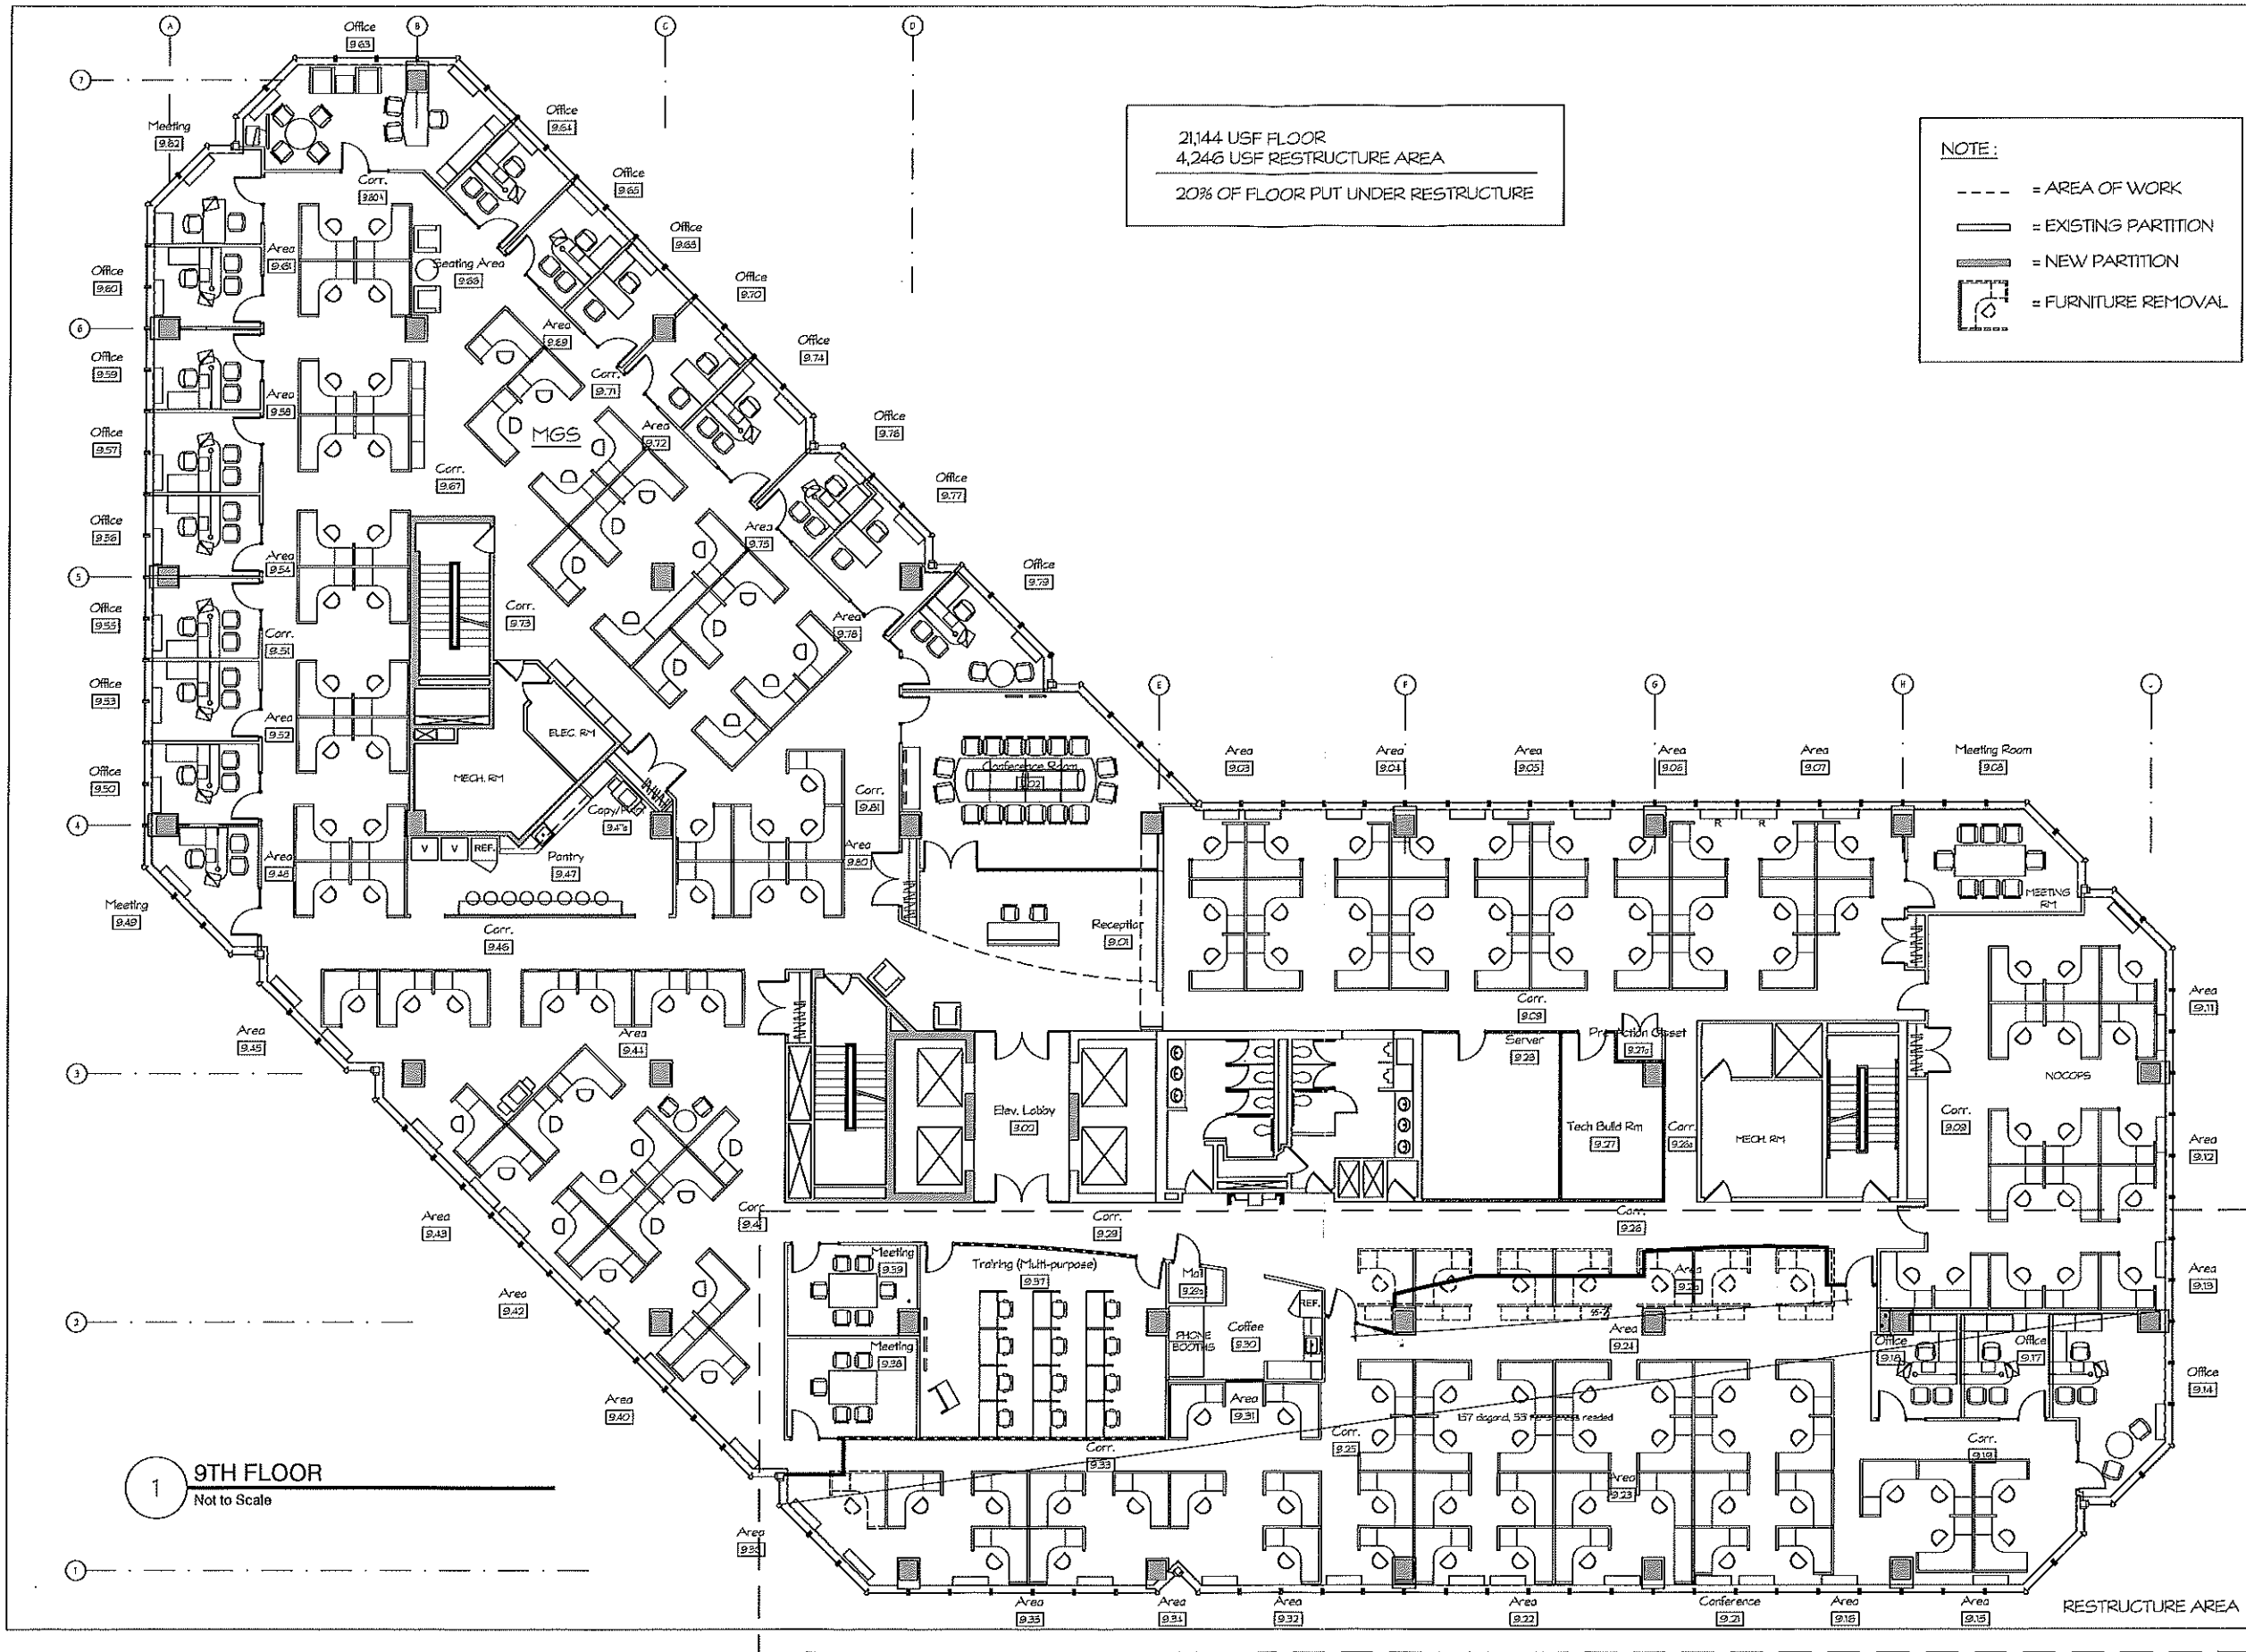



Use of this document restricted by the author. ©2013 Robert T. Sutter, AIA, P.C. All rights reserved.		Revision	08.30.2017
Tel: +1 846.784.7610 Fax: +1 866.380.9438 www.rtsppinnacle.com		Issue	To Client
Project Monter VA 8250 Greensboro Dr., 9th Floor, McLean, VA 22102		Drawing Title	9th Floor Proposed Restructure
Pro. No. 117017.00	Scale Not to Scale	Drawn mm	Chk. By RT5
		Drawing No.	DSK-001