



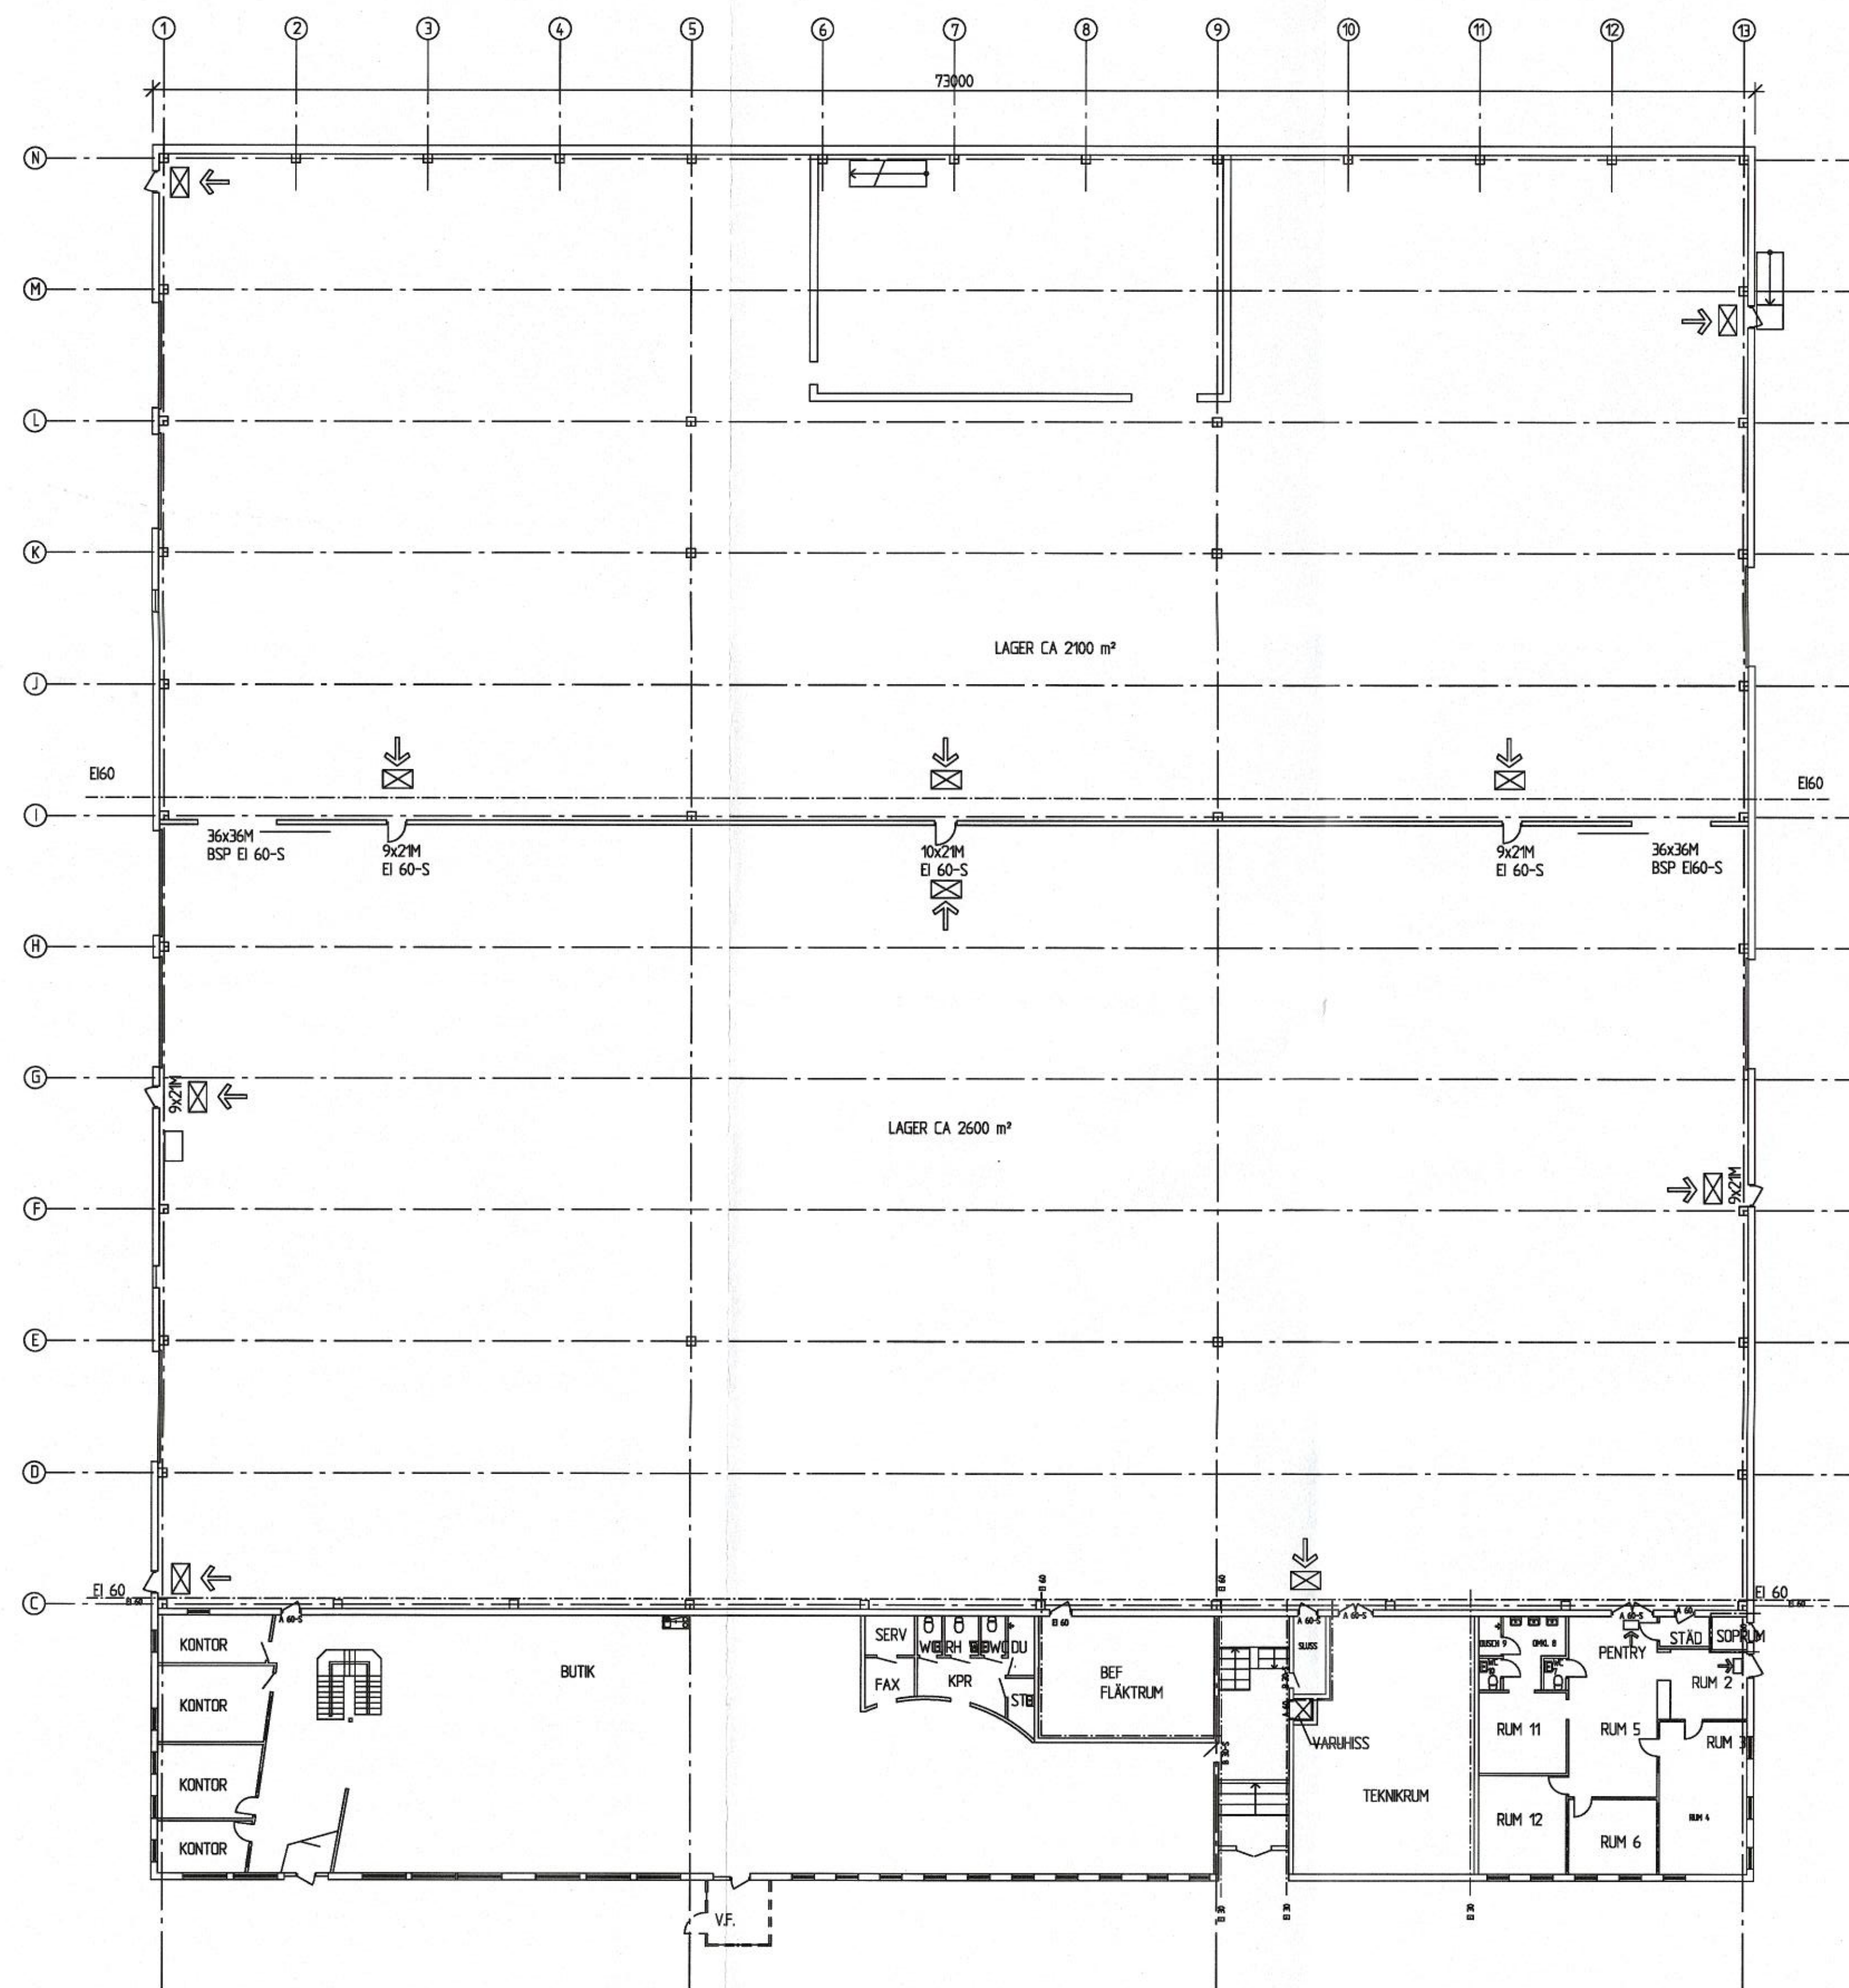

BOTTENPLAN 1:200

METER

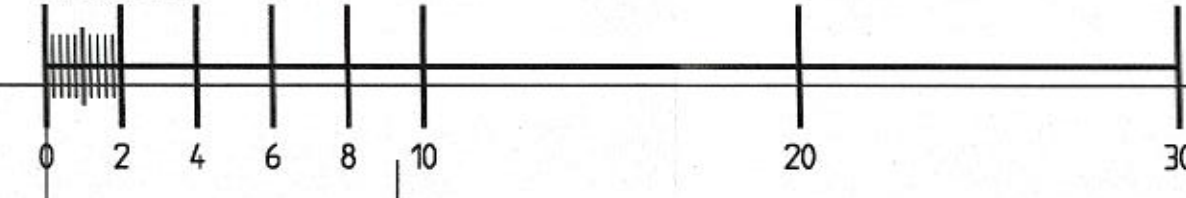

SKALA
1:200 (A1)

NUMMER
A1

BET