


**ATTACHMENT "6"**  
**LEASE AND DEVELOPMENT OF VACANT LAND**  
**PALM BEACH INTERNATIONAL AIRPORT**  
**(RFP #PB 17-5)**

**Utility Maps**

FILENAME: PBI-10LWP\_Util.dwg PLOT DATE: 1/12/2016 PLOT TIME: 3:08:52 PM

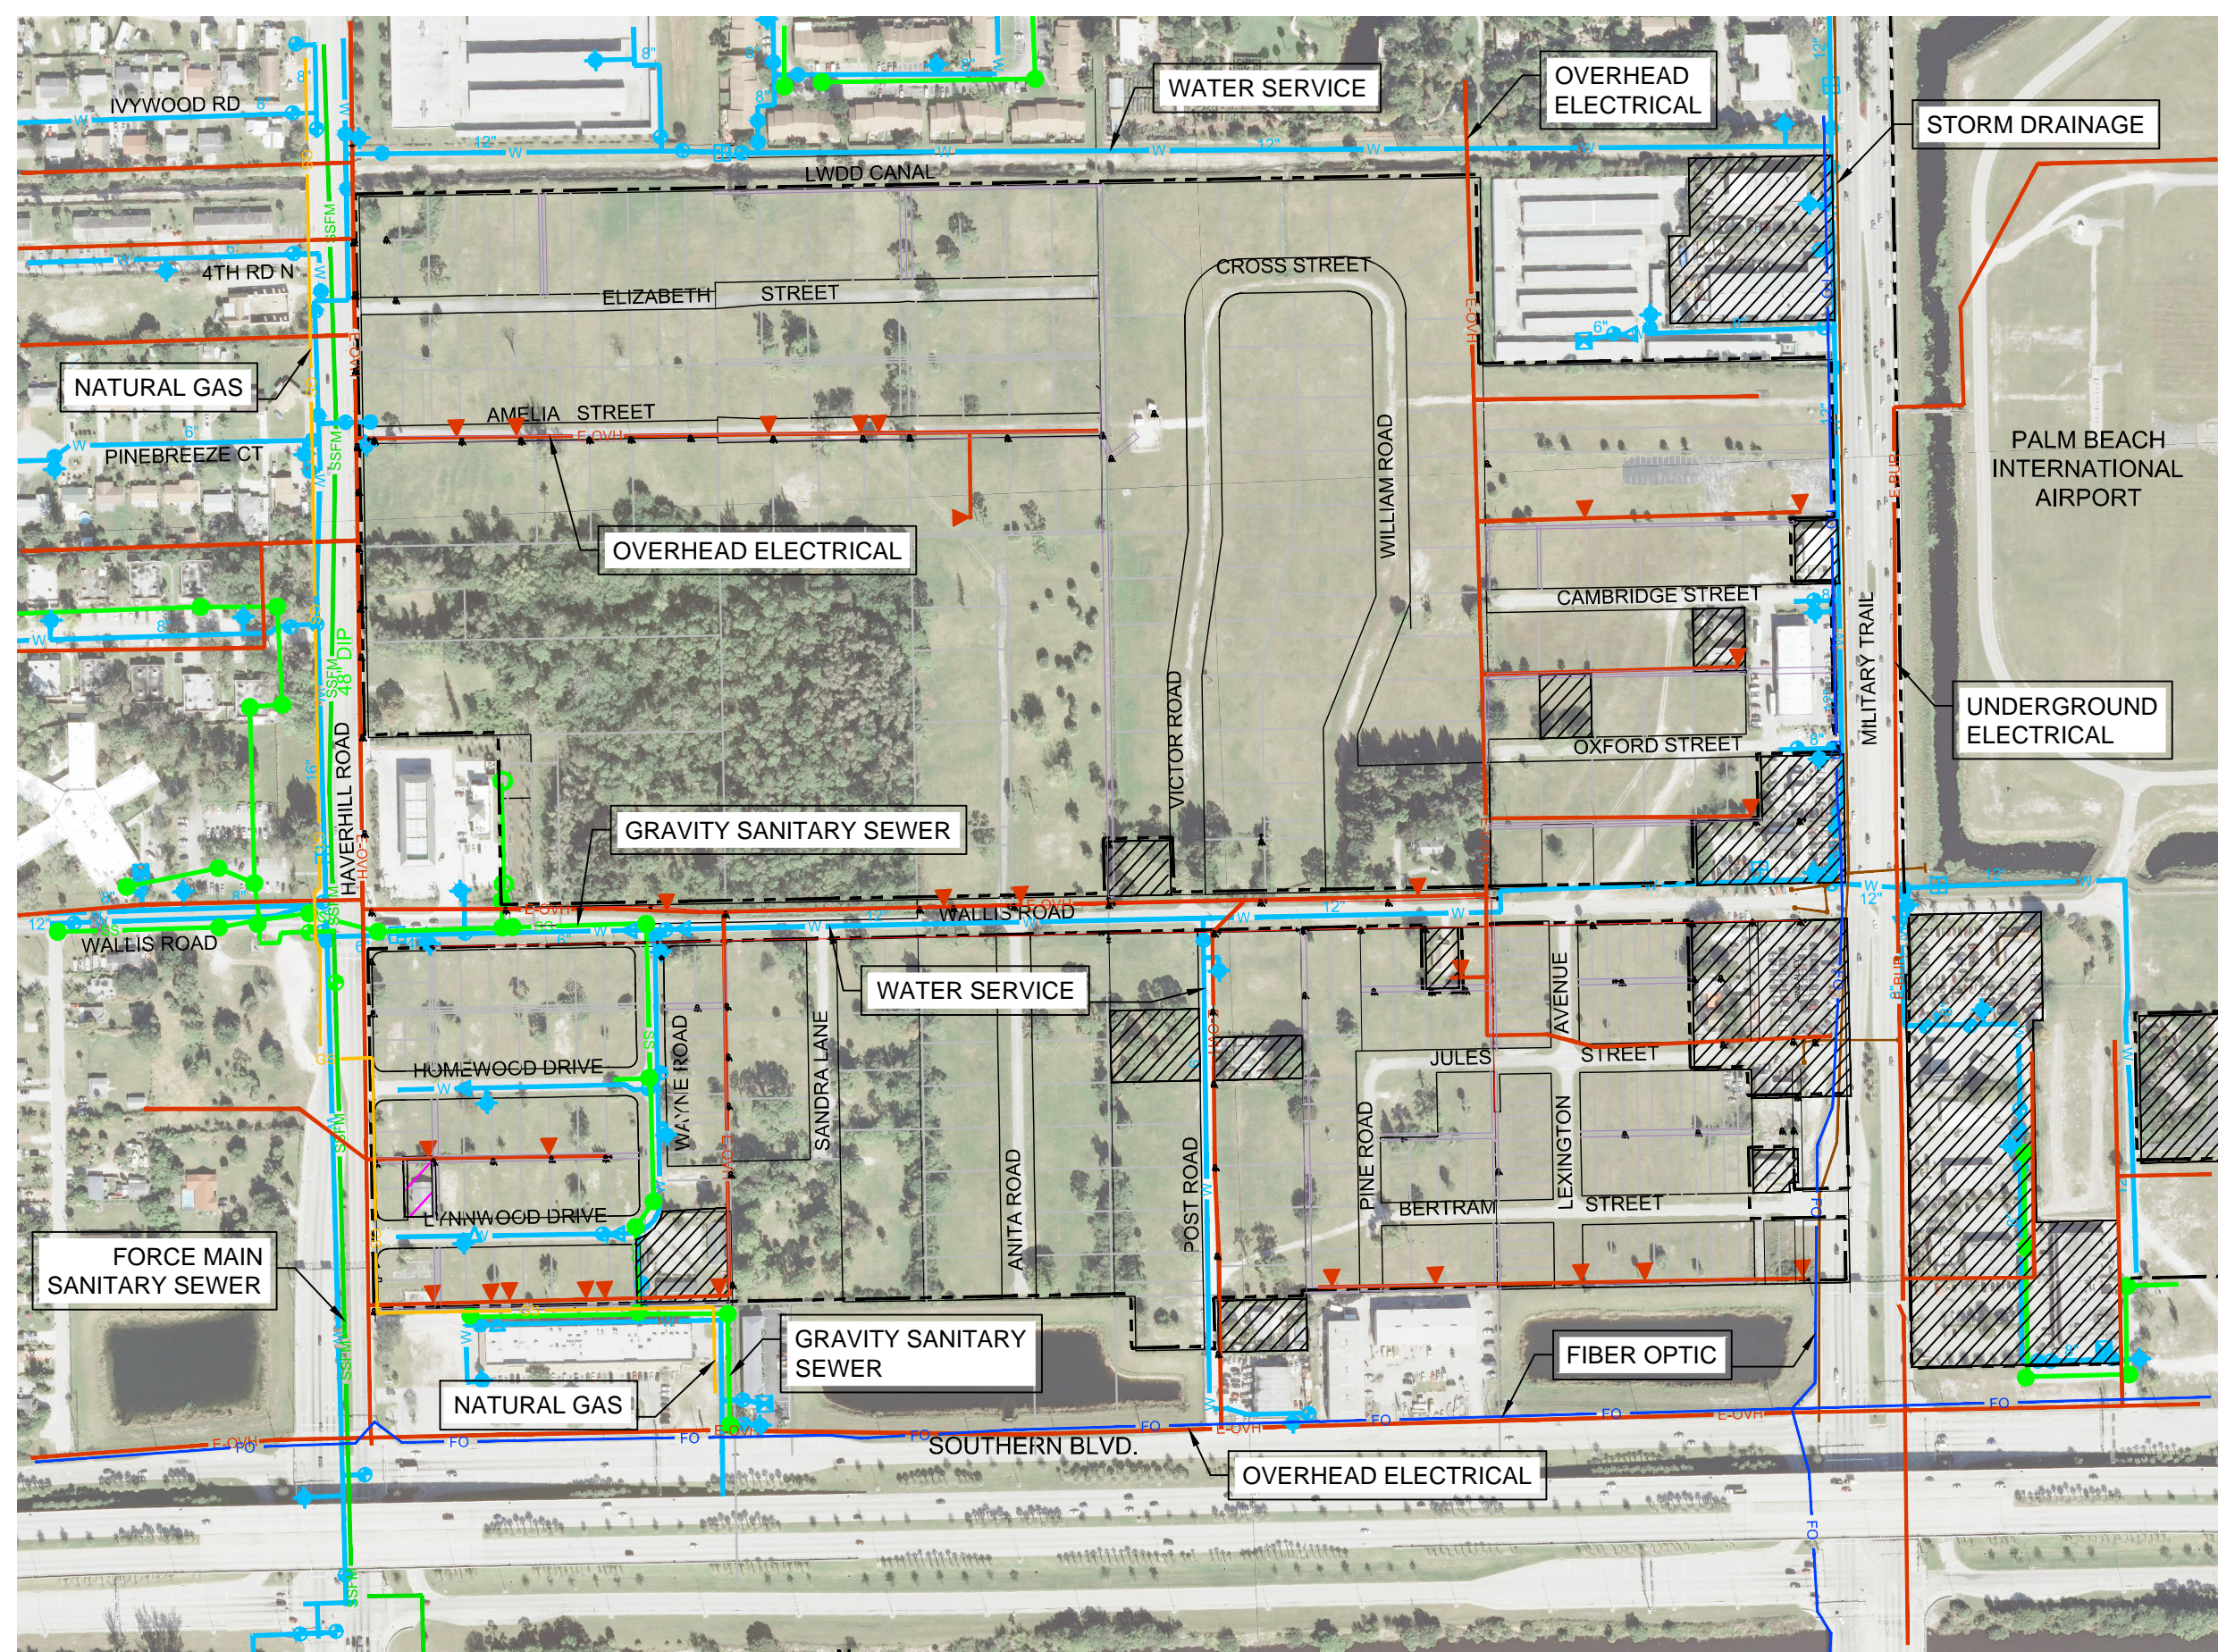

**LEGEND**

- W WATER SERVICE
- ◆ FIRE HYDRANT
- VALVE
- ⊠ AIR RELEASE VALVE
- ▲ REDUCER
  
- SSFM FORCE MAIN SANITARY SEWER (PUBLIC)
- SS GRAVITY SANITARY SEWER (PRIVATE)
- SANITARY MANHOLE (PUBLIC)
  
- PROPERTY TO BE ACQUIRED BY AIRPORT
- AIRPORT PROPERTY
- E-OVH OVERHEAD ELECTRICAL (FLORIDA POWER & LIGHT)
- E-BUR UNDERGROUND ELECTRICAL (FLORIDA POWER & LIGHT)
- FO FIBER OPTIC (UNDERGROUND)
- GS NATURAL GAS LINE

PALM BEACH INTERNATIONAL AIRPORT  
 IOL WEST PARCEL F  
 EXISTING UTILITY MAP  
 EXHIBIT 1

