


3 Boardroom Ceiling Deck  
Scale: 1/4" = 1'-0"

SYMBOL	DESCRIPTION
	Existing 2x4 x 48" Fluorescent Light Fixture To Be Relocated
	Existing Smoke Detector
	Proposed Smoke Detector
	Proposed Switch

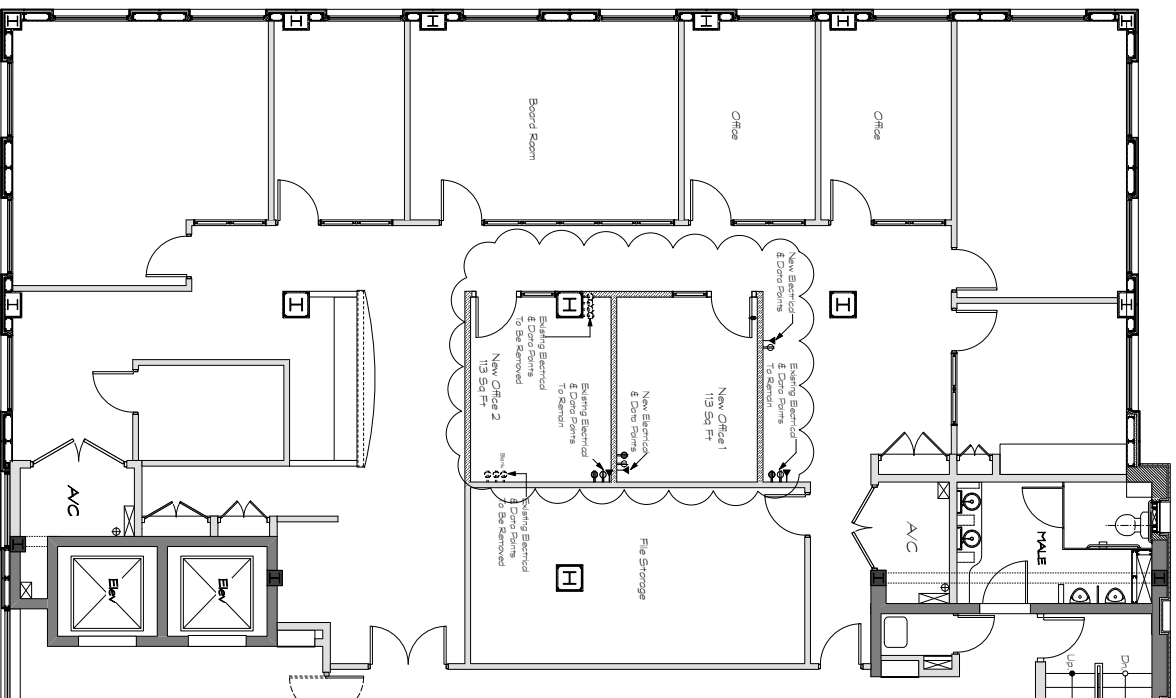

4 Boardroom Data Deck  
Scale: 1/4" = 1'-0"

SYMBOL	DESCRIPTION
	Drop Panel
	10" Data Outlet
	UPS Power

- NOTES:**
- This Drawing is to be read in conjunction with the General Notes and Specifications.
  - The Contractor is to take all necessary precautions to protect the existing structure and contents of the building.
  - All dimensions shall be confirmed on-site.
  - Do not scale this drawing.

**Revisions**  
 GILLESPIE & STEEL  
 CHARTERED ARCHITECTS  

