


PROPOSED SUBDIVISION OF LAND SHOWING FLOOR PLAN
 THE Martinen Crest
 No 221, Cordia Avenue, Sunset Crest, St James, Barbados

Gordon Ashby Architect Ltd
 Tel: 427-2482

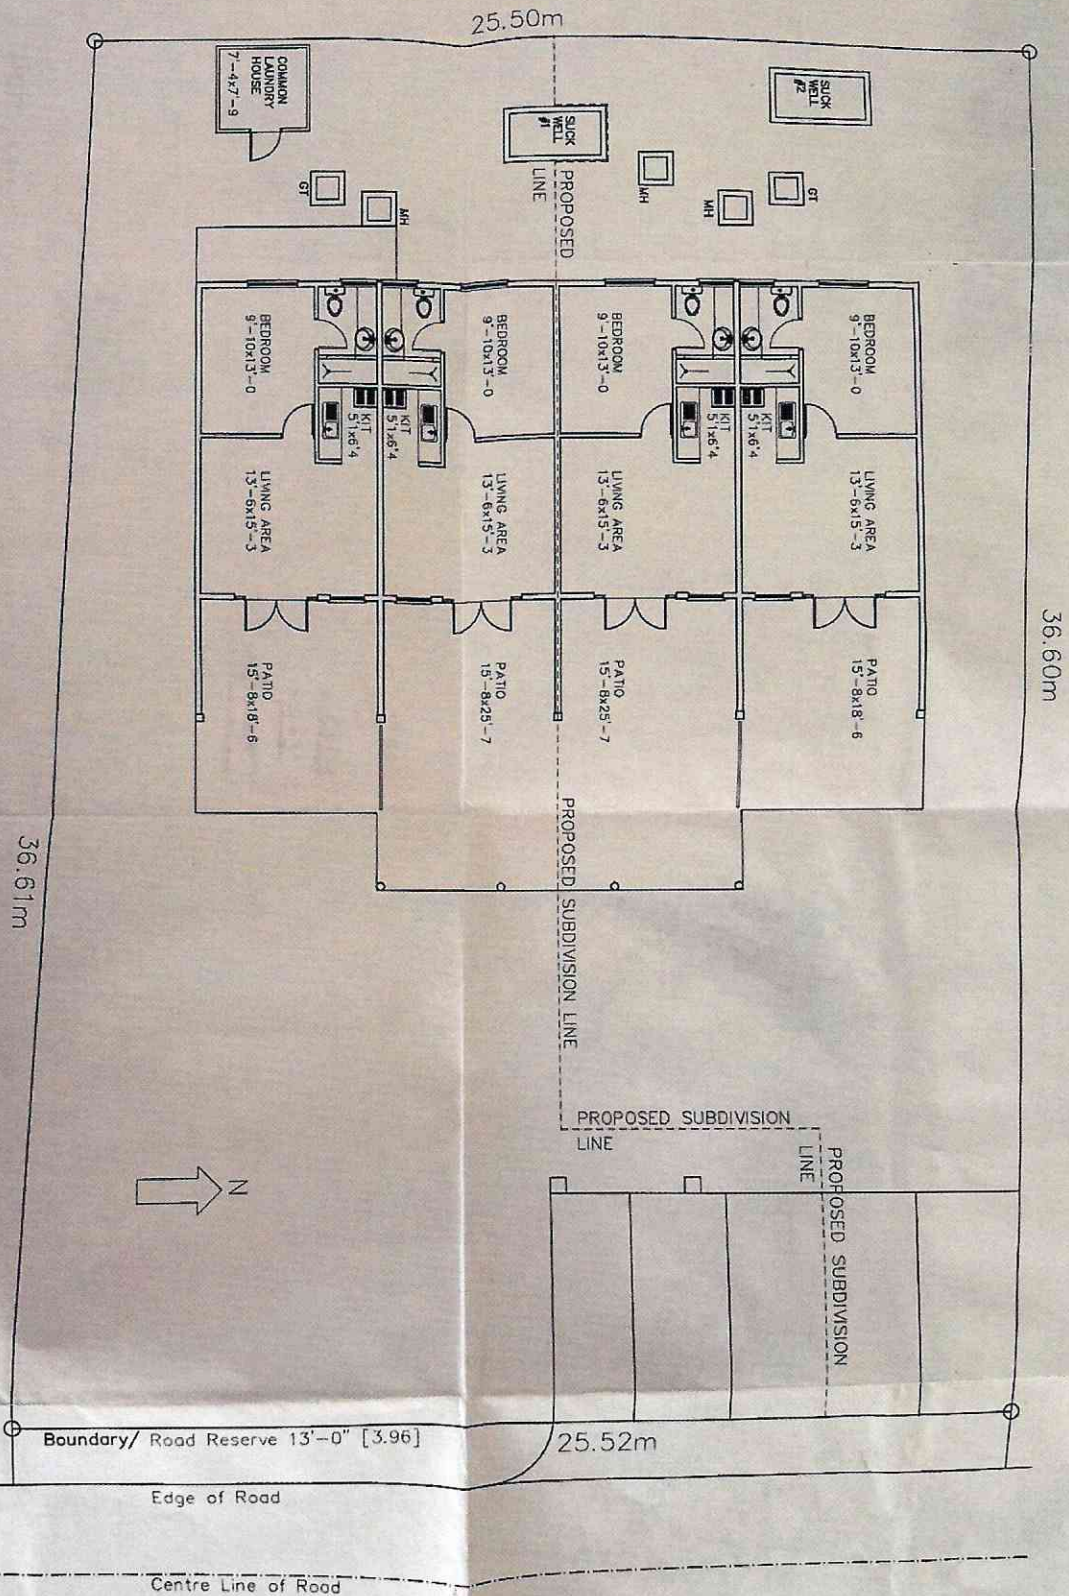

TOWN & COUNTRY DEVELOPMENT
 PLANNING OFFICE
 APPROVED PLAN
 NUMBER: 5716/44/2012/C
 DATE: 2012-07-03
 CHIEF TOWN PLANNER



REVISIONS
 (1)
 REVISION

28 June 2012

