


GREAT HOUSE LOWER FLOOR

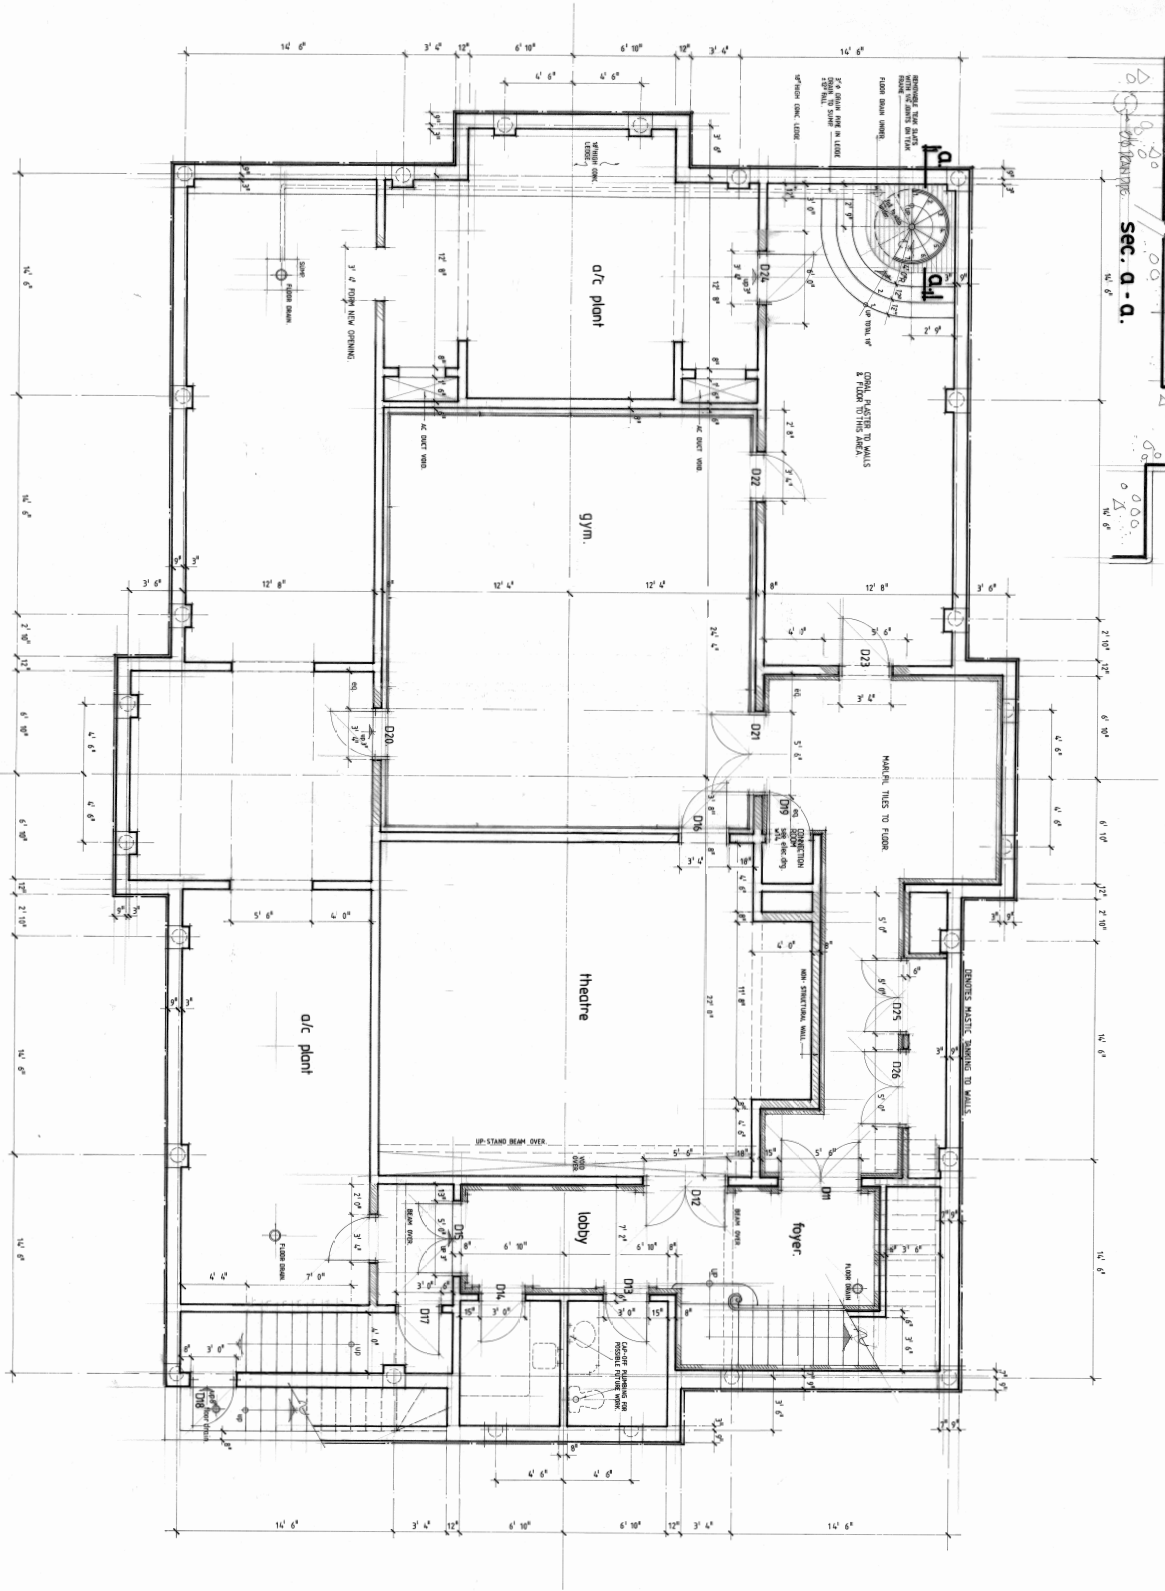

Sec. a-a

FILE

LARRY WARREN ARCHITECT LTD.
 1000 WEST 10TH AVENUE
 VANCOUVER, BRITISH COLUMBIA
 V6H 3K7

LAUGHING WATERS
 Phase - 3
 GARDEN PAVILION

Lower Level

DATE: 04.95
 DRAWN BY: W.L. - 1.0
 CHECKED BY: W.L. - 1.0

0696 / W3 R

R - Dwg. revised 96.04.02 cb.
 A - Garage Removal 2000.04.02 cb.
 B - Floor to Theatre Entrance 2000.04.02 cb.
 C - Floor N2 lower 2000.04.02 cb.
 D - Gym Wall & Deck Area 2000.04.02 cb.
 E - Space for Deck 2000.04.02 cb.
 F - Gym Floor 2000.04.02 cb.