

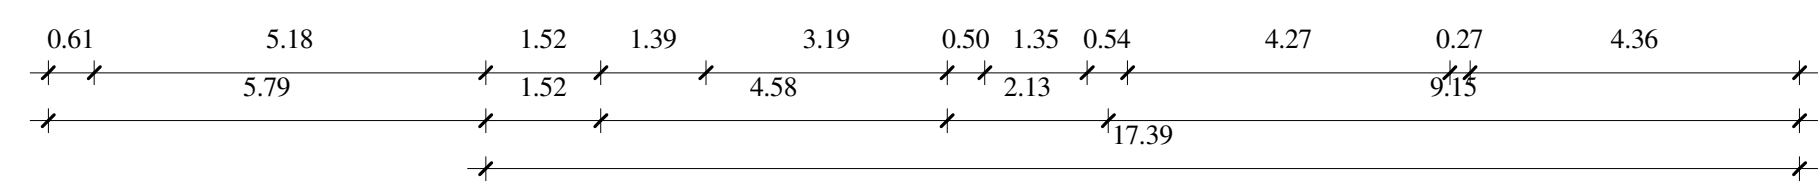




PROJECTION OF FIRST FLOOR OUTLINE

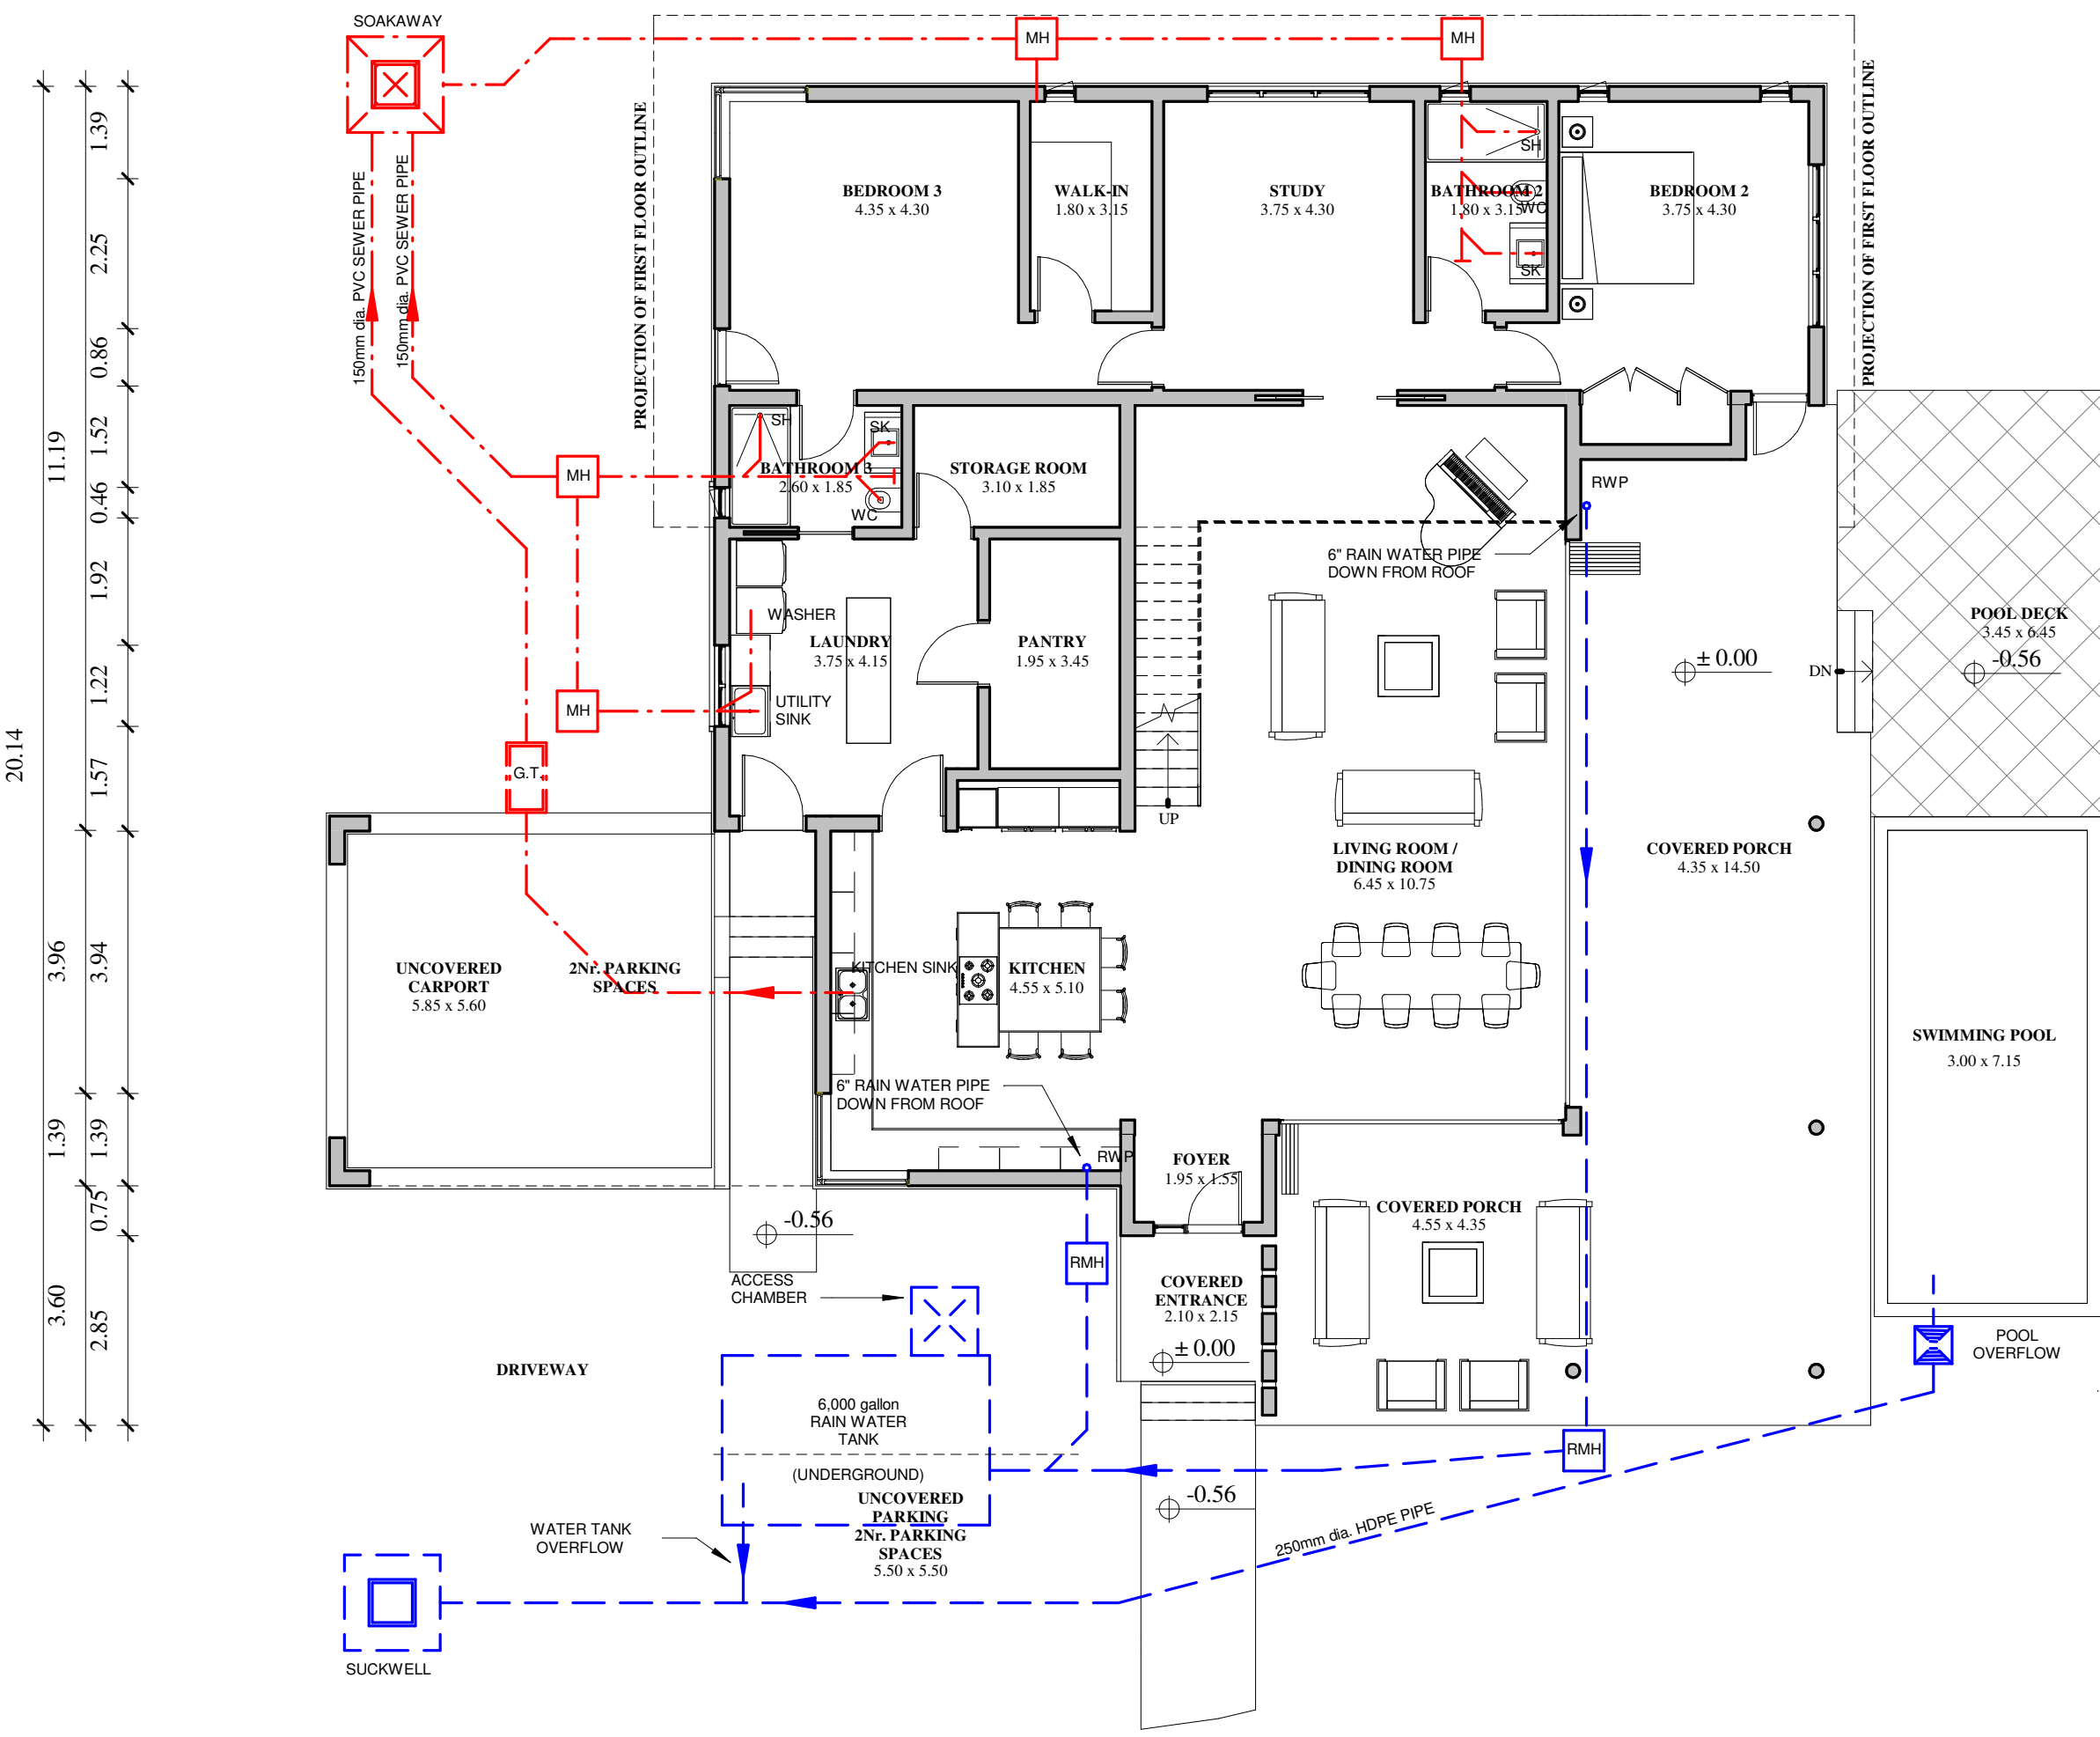

1 GROUND FLOOR LEVEL COVERED AREA: 314.19 m<sup>2</sup>  
1 : 100

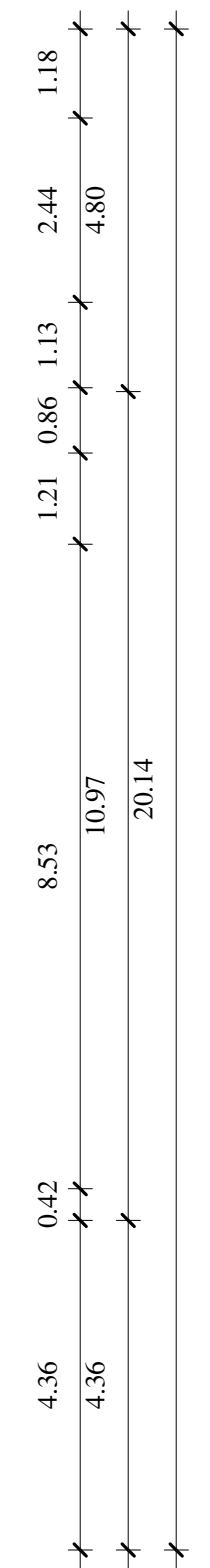

6 TP102

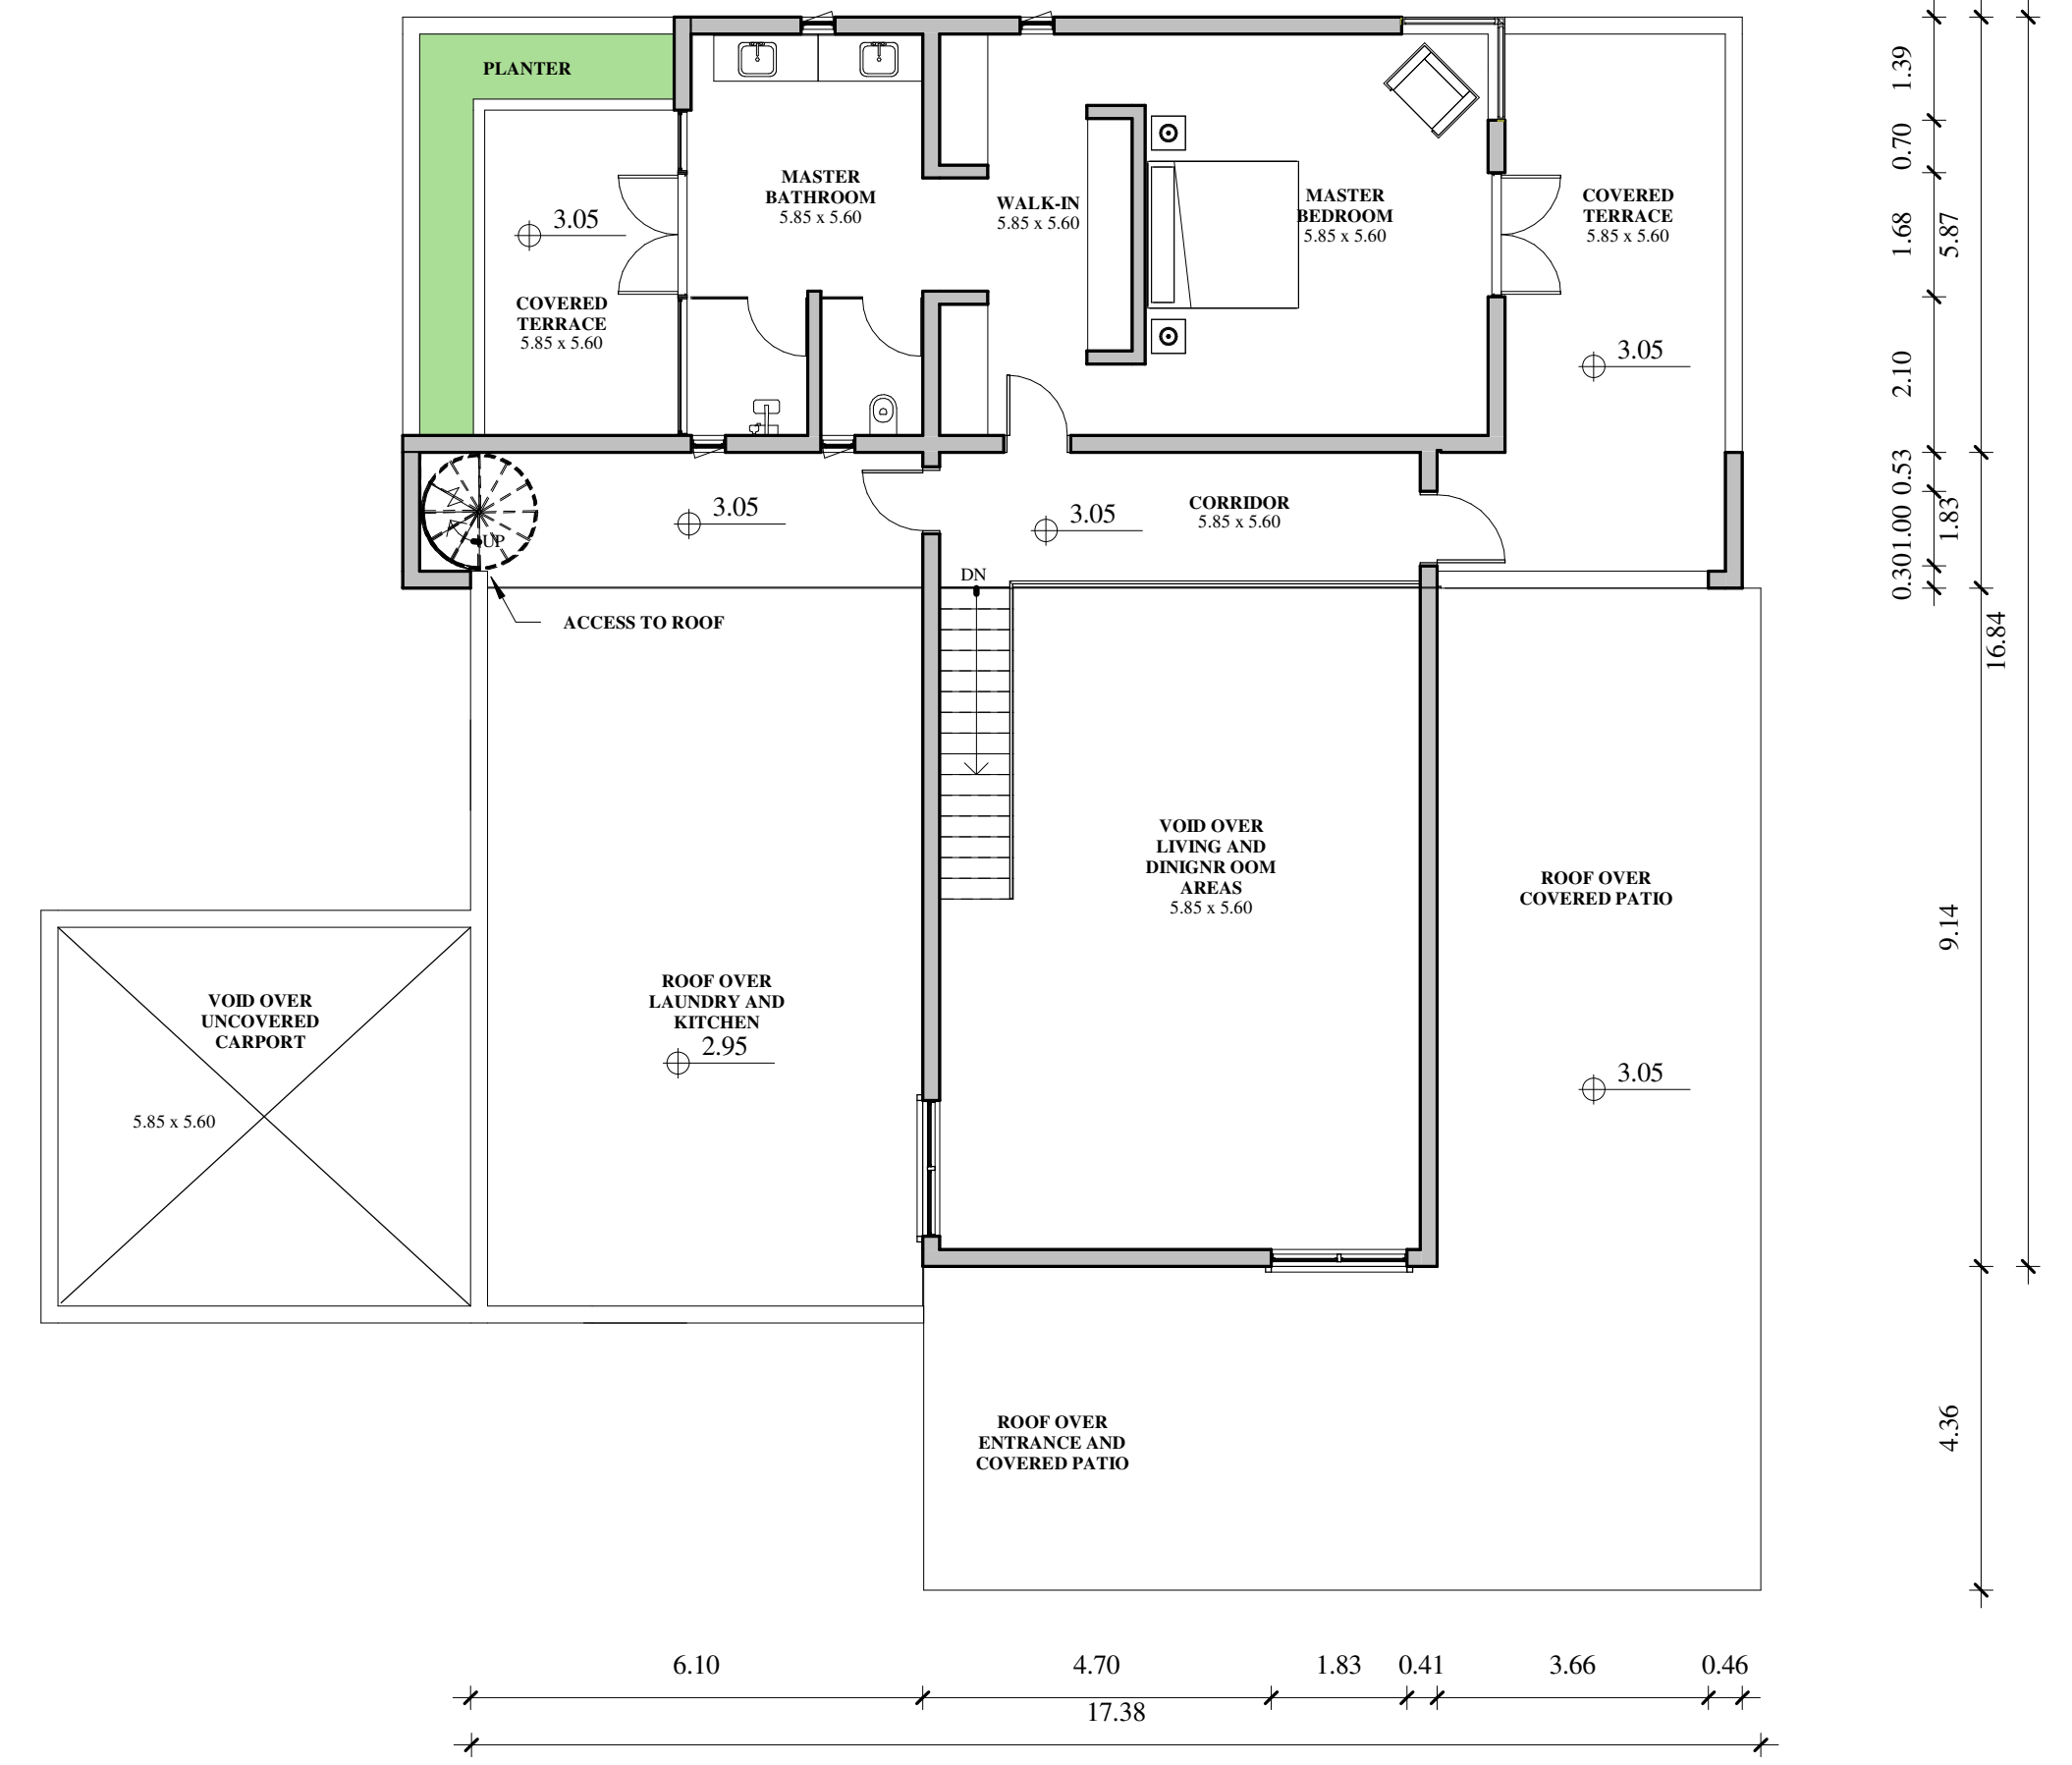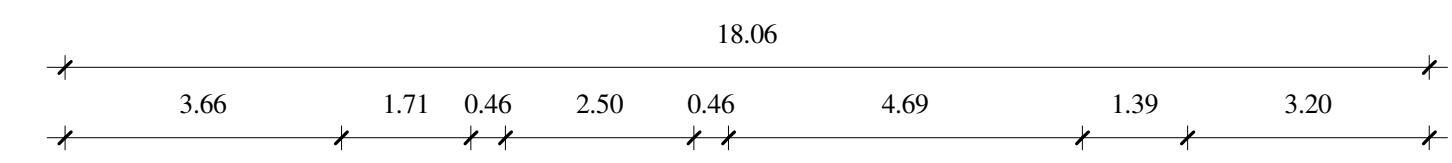

2 FIRST FLOOR LAYOUT COVERED AREA: 134.03 m<sup>2</sup>  
1 : 100

P1	AMENDMENT TO APPLICATION	MHDS	02/6/2021
REV	DESCRIPTION	BY:	DATE
STATUS: <b>AMENDMENT TO PROJECT</b>			
CLIENT: <b>Mr. Desmond Eales</b>			
ARCHITECT: <b>MH DESIGN STUDIOS</b> Arch. Juan C. Martinez			
PROJECT: <b>Eales Residence</b> Lot 188 Oyster Drive, Atlantic Shores, Ch. Ch.			
DRAWING: <b>FLOOR LAYOUTS</b>			
SCALE:	DATE:	DRAWN:	CHECKED:
1 : 100	05/05/21	Juan Martinez	MHDS
TYPE APPLICATION:	DRAWING No:	REVISION:	
0726/05/2018E	TP101	P1	