


CERTIFIED THAT THIS IS A COPY OF
THE APPLICATION FORM/PLAN TO
WHICH THE CHIEF TOWN PLANNER'S
PERMISSION ~~IS GRANTED~~
REF. NO. 2997/09/2005C
DATED 2006-07-31 RELATES
DIRECTOR OF PLANNING AND DEVELOPMENT
March 3rd 2023

TOWN & COUNTRY DEVELOPMENT
PLANNING OFFICE
APPROVED PLAN
NUMBER 2997/09/05C
DATE 2006-7-31
CHIEF TOWN PLANNER

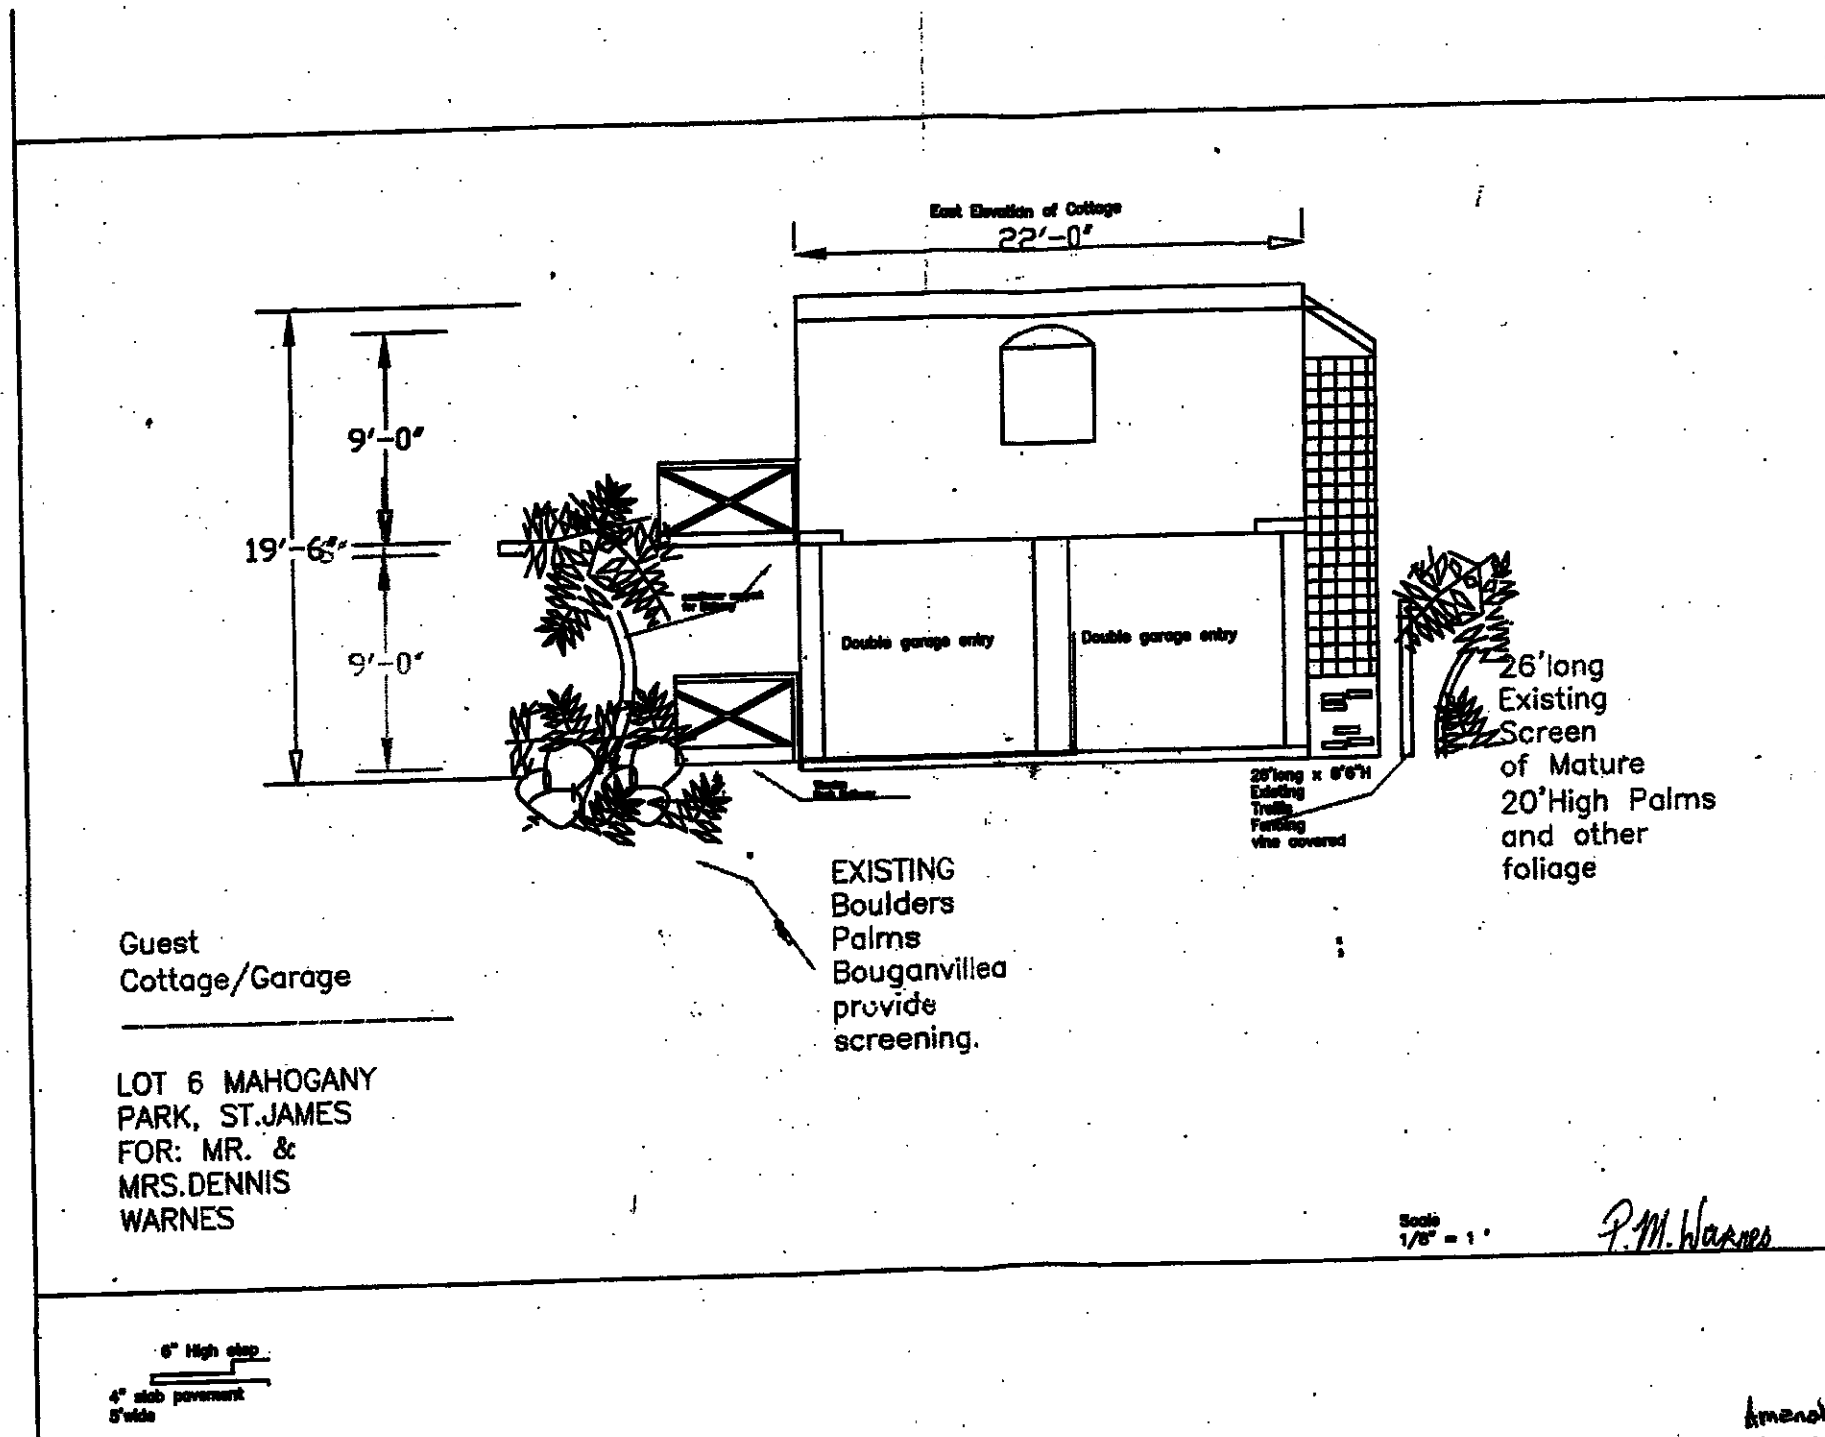

Rev 48

Amended Plan
Handed to Mr. Brown 17th May 2006
Amended Plan
Rec'd from Mr. Brown
By Hand July 26th 2006
Photocopied
and Returned July 27th 2006