


L. Asseling

Pump House
To be relocated

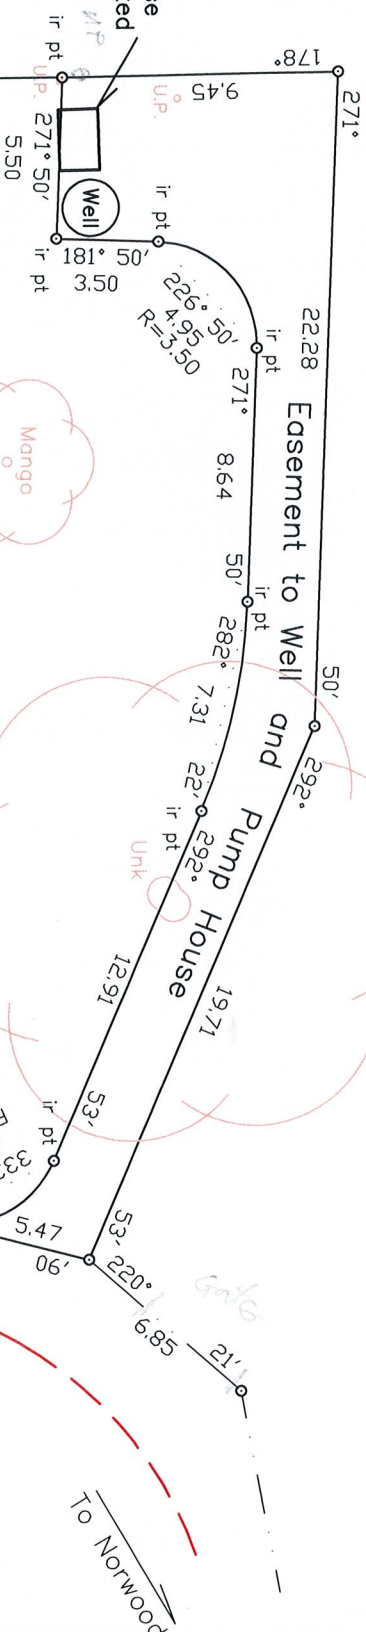

L. Asseling

1540 sq.m. Land
147 sq.m. Easement
303 sq.m. Road
1990 sq.m. Total

ROAD

ROAD

Susan Walcott

PUBLIC ROAD

Grid Coords
22 335.892m E
73 300.314m N

Barbados

PLAN OF LAND

at Lot 2, Holders, St. James
containing

1540 sq. m. Land
147 sq. m. Easement
303 sq. m. Road
1990 sq. m. Total

surveyed for Holders Ltd.
Certified 17th August 2001

Garrick L. Jenkins
Land Surveyor
Hart, Hutchinson & Field

SCALE 1 : 250

Distances are in metres
Bearings are referred to Grid North
derived from Previous Survey by
H. A. Went
o Represent iron found unless
otherwise stated

For Lands and Surveys Dept. only

1/1992