


51910 (A)

REVISED PLAN
T.C. No. Ref. No.

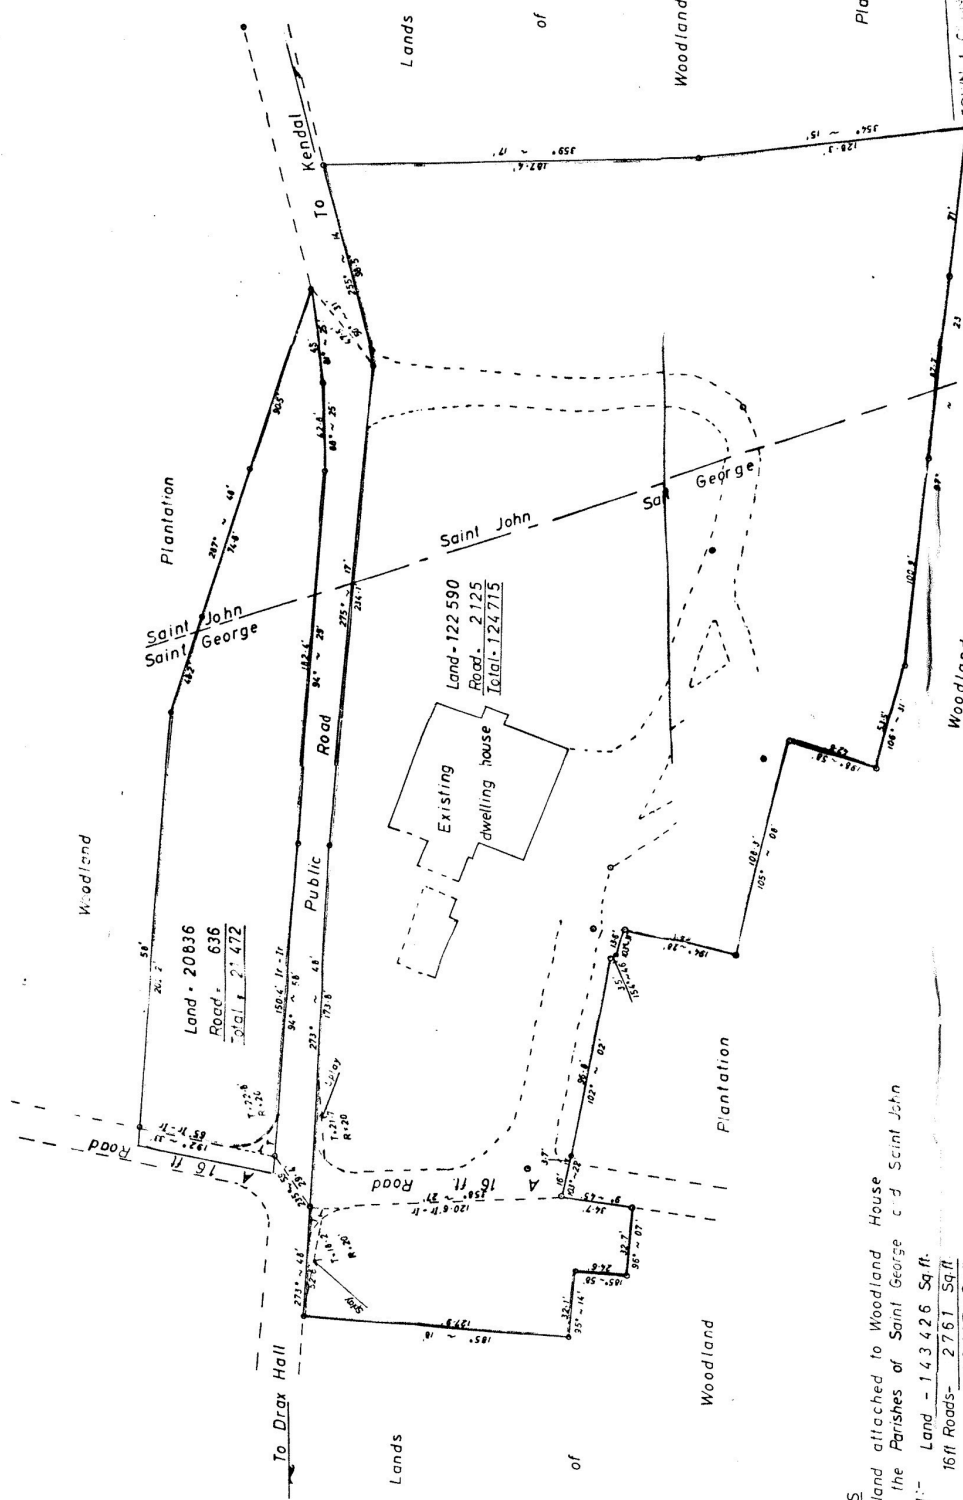

TOWN & COUNTRY DEVELOPMENT
PLANNING OFFICE
APPROVED PLAN
NUMBER 10/10/71
DATE 10/10/71
J. Chubb, Town Planner

RECEIVED 24 JUL 1972
AND RECORDED UNDER SAME DATE
IN VOL. 3977
at the Registrar's Office
St. Peter

BARBADOS
Plan of land attached to Woodland House
situate in the Parishes of Saint George and Saint John
containing:-
Land - 143426 Sq.ft.
16ft Roads - 2761 Sq.ft.
Total - 146187 Sq.ft.
The property of F. D. G. Simpson esq

Scale - 1 in 500
distances are in feet
Certified - 14th October 1971
J. Foster, Attorney
Dallin and Franklin
Land Surveyors

Dist. 6 denotes iron pin