


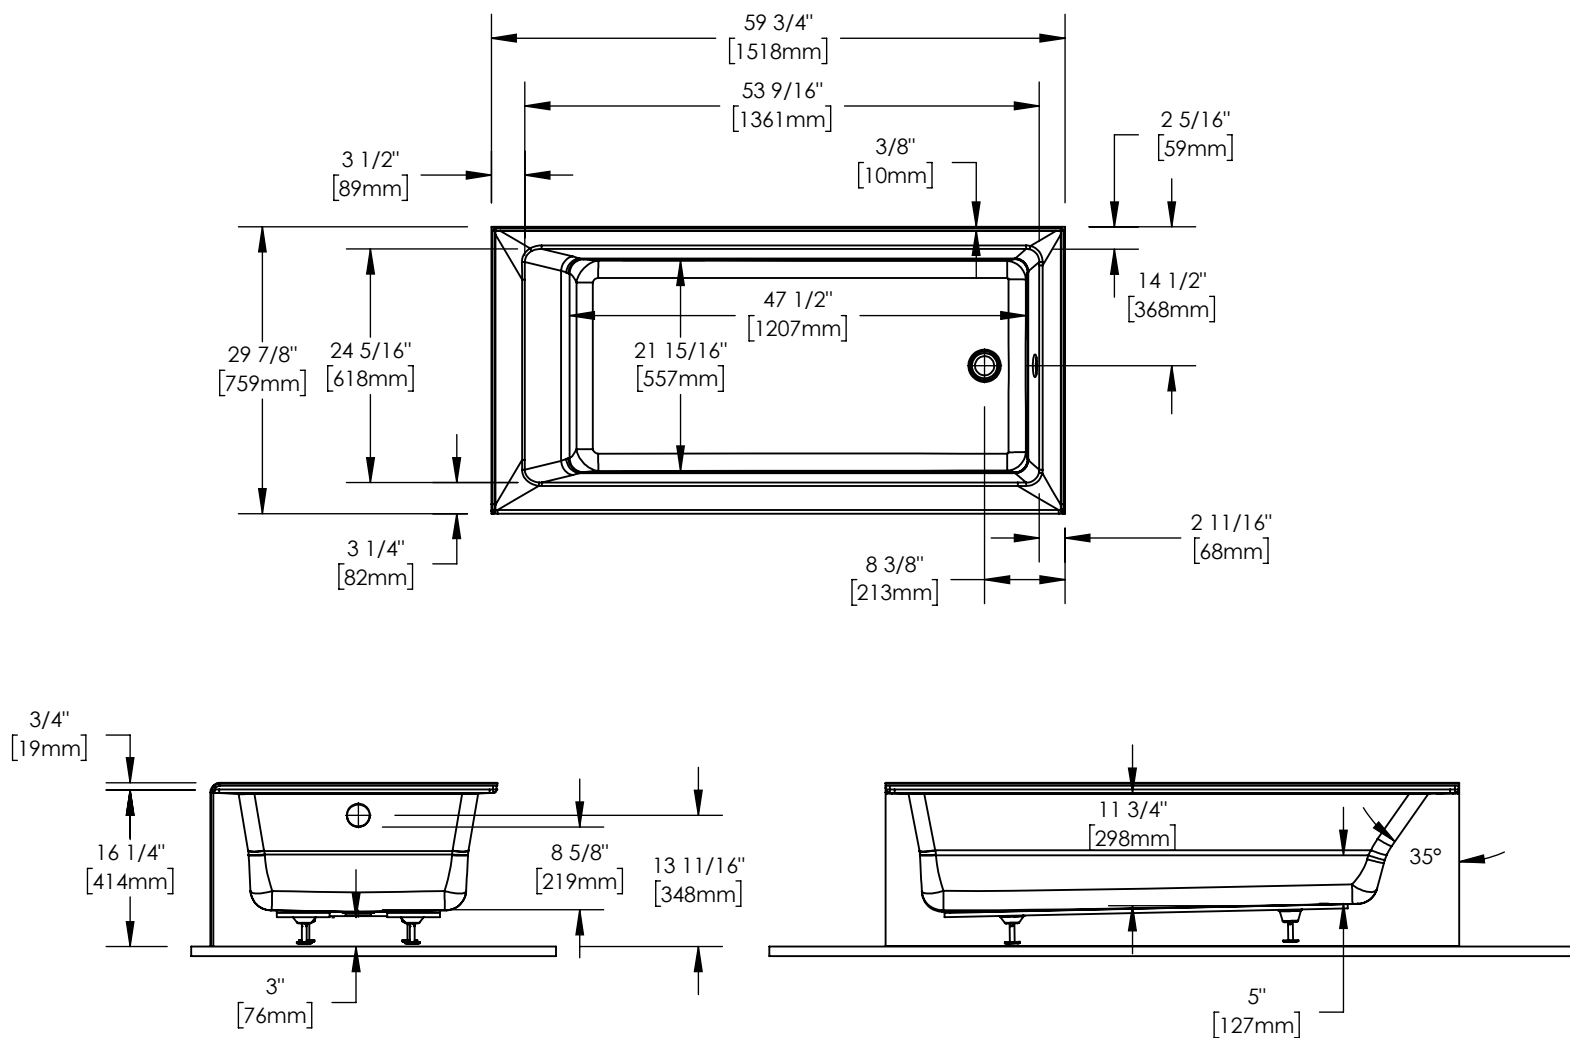

**Wood support design may vary.**  
**All dimensions are approximate.**  
**Structure measurements must be verified**  
**against the unit to ensure proper fit.**